2004 MACOMB COUNTY REMONUMENTATION PROGRAM FOR BRUCE TOWNSHIP

Research Dossier for I-4

Prepared by: Kennedy Surveying, Inc. 105 North Washington Street Oxford, Michigan 48371 04-5850 (96-4013)











LAND CORNER RECORDATION CERTIFICATE

For corners in	Filing Requi	rement of Act 74, Mich. P.A. 1	970	
Macomb	Located In: ruce Township	Corner Code #		
1. Public Land Survey	T 5N R 12 T R R	<u>2E I-4</u>	4124215 LIBER 15468 PA	GE 707
2. Property Controlling in Section3. Miscellaneous Property in Sec.	T R R R R R R R R R R R R R R R R R R R		05/26/2004 11:06:54 A.F MACOMB COUNTY, MI CARMELLA SABAUGH, REGIE	CEAL
4. Lot No, Re 5. Private Claims	corded Plat		Register of Deeds Stamp	& File Number
requirements of P.A. 74, Michi conformance with regulations at the United States Department and/or that the corner points m Michigan Board of Land Su monumented, recovered, found	orners, all in the same town and range	oned in lines 1 and 2 above were in ent manual of survey instructions of nt or by a decree of a Court of Law a conformance with the rules of the f Law; established, re-established,	A B C D E F G H I 2 6 5 4 3 4 7 8 9 10 5 6 18 17 16 15 7 8 19 20 21 22	J K L M
restoration: 1817-Wampler, D.S.;S Links	al monument and accessories a set post 4" Aspen S59°W 11 L 197; LCRC L. 2811, Pg 768 – Fn	inks; 3" Aspen N70°E 18	10 30 29 28 27 11 12 31 32 33 34 13	35-36-
2004-Kennedy Surveyi position is monumented North and South, which West which has a grave	d with a mag nail w/washer local nhas a bituminous surface and sel el surface. Also, a fence/tree row ent box 1 foot East of the existin	ied in restoring or reestablishing The corner has been perpeted in the existing center line feet South of the existing center line wextending to the East. The ag center line of M-53 (Van D	ck side LCRC g corner: stuated in two (2) different position of M-53 (Van Dyke Road) exter center line of Kidder Road extend second position is monumented byke Road) and is North 60° Eas	nding to the ling to the with an Iron
			and verify the location of the fou	Miller.
N87°W 101.23' Set Ma N68°W 68.38' Set Mag S85°E 66.10' Set Mag N47°E 58.24' Set Mag	mag nail w/wasner with a ¾" x 5, PS #17623" in a new monumo g Nail & Remon Washer S face Nail & Remon Washer N face P Nail & Remon Washer NW face on Rod w/cap (#3726) in a mon	24" Iron Rod w/2" diameter a ent box Power Pole Power Pole * ower Pole 5" Poplar	A CONTRACTOR CONTRACTO	SCOUPLYS:
The selected location is the position of the corn	s accepted by me and is generated as being perpetuated.	ally accepted by Professiona	l Surveyors as the best available	e evidence of
Signed by: Surveyor's Midnigan Licer ACCEPTED BY THE MACON GROUP AS THE OFFICIAL (PUBLIC ACT 345 OF 198 ON 5 // OF MARTIN C. DUNN	MB COUNTY SURVEY PEER CORNER UNDER MICHIGAN 90 AT A MEETING HELD 	Date	R	OR'S, JAN. 28, 1971 /ISED MAY 14, 1975 /EVISED JAN., 1983 EVISED OCT., 1995

Town 5 North, Range 12 East, Bruce Township (I-4)

Liber 015468 Pase 00708

Section "A" Cont.

3) 1977-Kobs, PS #14097; Survey, L. 2811, Pg. 755 - Fnd PK Nail & Brass Washer in pavement

4) 1978-Kobs, PS #14097; Survey L. 3821, Pg. 157 – Fnd PK Nail in pavement, used same wit as 1977 Survey

5) 1990-Kobs, PS #14097; Survey L. 5014, Pg. 672 - Fnd PK Nail in pavement

6) 1993-King, PS #30085; Survey L. 5969, Pg. 143 – Fnd PK Nail in pavement, used same wit as 1990 Survey

7) 1998-King, PS #30085; Survey L. 8044, Pg. 923 – Fnd PK Nail in pavement, used same wit as 1990 Survey

8) 1998-King, PS #30085; Survey L. 8044, Pg. 965 - Fnd PK Nail in pavement, used same wit as 1990 Survey

9) 1977-King, PS #30085; provided Unrecorded witnesses

10) 1984-Kobs, PS #14097; Unrecorded survey - Fnd PK Nail in pavement, used same wit as 1990 Survey

11) 1990-Kobs, PS #14097; Urnecorded survey - Fnd PK Nail in pavement, used same wit as 1990 Survey

12) 1992-King, PS #30085; Unrecorded survey - Fnd PK Nail in pavement, used same wit as 1990 Survey

13) 2003-King, PS #30085; Unrecorded survey - Mag Nail w/plastic tag in pavement, used same wit as 1990 Survey

Section "B" Cont.

Using the monumentation found in a survey recorded in Liber 3021, Page 157 of Macomb County Records closely verifies the location of a monument box. The found monumentation was ½" capped Iron Rod (#30085), however I am not recommending to the Macomb County Peer Group that they accept this position and that the monument box should be removed.

Field Measurements Between Corners

I-4 to I-3

GLO = 40 chains or 2640.00 Ft.

N03°13'20" West 2617.46 Ft. (mea) from the Mag Nail w/Washer

I-4 to I-5

GLO = 40 chains or 2640.00 Ft.

Surveys recorded in Liber 2811, Pg. 755, Liber 5014, Pg. 672, Liber 8044, Pg. 923 = 2662.56 Ft.

"BRUCE MEADOWS SUBDIVISION" Liber 100, Pgs. 10-19 = 2650.57 Ft.

Unrecorded survey by Herbert J. Kobs, PS #14097 dated January 16, 1984 = 2662.64 Ft.

Unrecorded survey by Donald H. King, PS #30085 dated November 12, 1992 = 2662.64 Ft.

Unrecorded survey by Donald H. King, PS #30085 dated October 13, 2003 = 2662.56 Ft.

S 02°49'16" East 2662.56 Ft. (mea) from the Mag Nail w/Washer

<u>l-4 to J-4</u>

No GLO

Macomb County Sidwell Map = 2616.18 Ft.

Survey recorded in Liber 2811, Page 755 = 2616.15 Ft.

N85°08'26" E 2616.75 Ft. (m) from the Mag Nail w/Washer

<u>l-4 to H-4</u>

No GLO

Unrecorded survey by Herbert J. Kobs, PS #14097 dated January 16, 1984 = 2674.27 Ft. Unrecorded survey Donald H. King, PS #30085 dated November 12, 1992 = 2674.17 Ft. S87°50′53″ W 2673.93 Ft. (mea) from the Mag Nail w/Washer

Macomb County Remonumentation Program
10 North Main Street
Mount Clemens, MI 48043

Attention: Marty Dunn

Re: West $\frac{1}{4}$ Corner - Section 11 (I-4)

Bruce Township, Macomb County

Dear Mr. Dunn and Concerned Members of the Peer Group:

During a survey which I performed on October 13, 2003 (Job Number 03166, copy enclosed), I realized that the West $\frac{1}{4}$ Corner of Section 11 (also known as I-4), Town 5 North, Range 12 East, Bruce Township, was reset by Jonathan M. Field, PS #37276 on a Land Corner Recordation Certificate dated 6/9/2000, Liber 9588, Page 334, Macomb County Records.

It is my belief that the Corner as established is not correct. On Mr. Field's LCRC, he noted that he used a Survey recorded in Liber 3021, Page 157 (copy enclosed) to reestablish the location. I have also enclosed the prior LCRC by Herbert Kobs, recorded in Liber 2882, Page 485. Based on that LCRC and the survey as cited by Mr. Field's LCRC, I believe that the point marked in the field by a capped iron #37276 in the monument box does not represent the location that was previously marked by Herbert Kobs and recorded in the LCRC document, Liber 2882, Page 485; or the survey recorded in Liber 3021, Page 157. For any of the attached subsequent surveys performed from 1978 to 1998 performed by either Herbert Kobs or myself, the position in the field marked by an iron with cap 37276 in a monument box does not fit the distance North from the Southwest Corner of Section 11. Further, the witnesses as cited in any of the attached surveys match the location that I have reset with a Mag Nail with a plastic survey tag on it in Van Dyke Road (as shown on the recently-completed survey for John Winter, Job Number 03166, dated 10/13/03).



Macomb County Remonumentation Program West $\frac{1}{4}$ Corner - Section 11 (I-4) Bruce Township December 11, 2003 Page 2 of 2

When this Section Corner is remonumented, this information should be considered. It appears to me, for some reason, when Mr. Field set the iron with cap 37276 in the monument box, he may have intended to set it at the location previously marked by Herbert Kobs. But it does not appear to have been actually set in that location. The iron with cap 37276 in the monument box is located approximately 0.30 feet North and 0.85 feet East of the mag nail with plastic cap that I recently set. I believe the accessories as shown on my Winter Survey (Job Number 03166) match the accessories for that location on all of the enclosed surveys. I intend to record an LCRC of the location for the mag nail and plastic tag that I have recently set for the Winter Survey.

If you have any questions concerning this matter, please contact me at your convenience.

Yours truly,

Donald H. King O Professional Surveyor


enclosures



DIVISION OF PART OF THE SOUTHWEST 1/4 OF SECTION 11, TOWN 5 NORTH, RANGE 12 EAST, BRUCE TOWNSHIP, MACOMB COUNTY, MICHIGAN

NOTE: BEARINGS RELATE TO A SURVEY DONE BY HERBERT J. KOBS FOR FRANCIS FOIRE JOB NO. 152-89 ON MARCH 19, 1990

NOTE: PARCELS 1,2 AND 3 CONTAIN WETLAND AREAS. CONTACT THE MICHIGAN DEPARTMENT OF ENVIRONMENTAL QUALITY, WETLANDS EXPERTS AND ANY GOVERNING ADJENCIES TO DETERMINE IF PARCELS 1,2 AND 3 ARE BUILDABLE. ALSO CONTACT TITLE COMPANY TO DETERMINE ANY RIGHTS OF THE PUBLIC IN ANY WETLANDS ON PARCELS 1,2 AND 3.

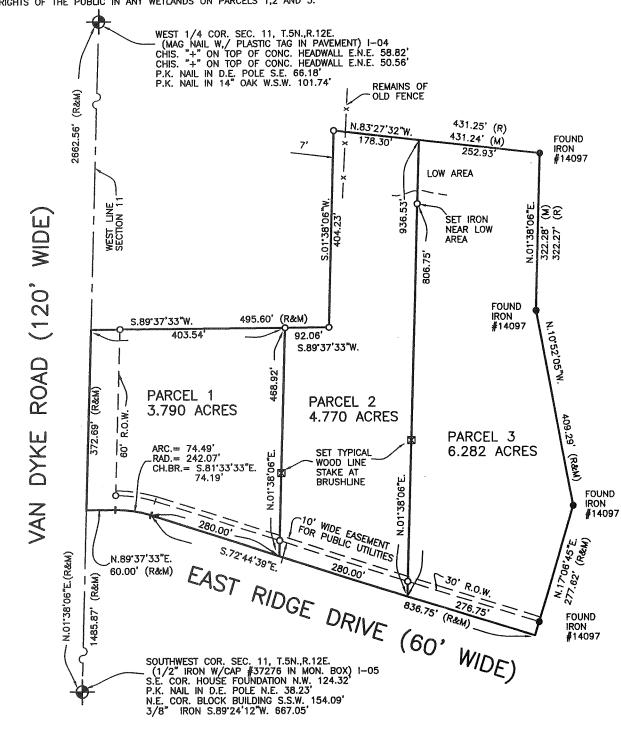

I hereby certify that I have surveyed the parcel(s) of land described and delineated hereon; that said Survey was preformed with an error of closure no greater than 1 in 5000; and that I have complied with the requirements of Section 3, Act 132, P.A. 1970 as ammended.

Donald # DONALD H. KING PROFESSIONAL SURVEYOR MICHIGAN LICENSE No.30085 NOTE: A title search was not performed by the Client for purposes of this Survey. Therefore, no guarantee is made that any easements and/or rights of way recorded or otherwise, are shown on this Certificate of Survey.

This Survey and corresponding Legal Descriptions are subject to municapal approval, state division laws and local ordinances. Parts of this drawing may not be drawn to scale for clarity purposes

MI 48005 (586) 784-4800 IRWIN ROAD ARMADA,



LEGEND

= RECORD = MEASURED = CALCULATED = SET IRON 30085 = FOUND IRON = FOUND MONUMENT

SET WOOD LINE STAKE

CLIENT

JOHN WINTER

D.H.K. J.G. DRAWN CHECKED

100 200 400 1"=200' 10-13-03 SCALE DATE SHEET JOB No. 1 OF 2 03166

LAND CORNER RECORDATION CERTIFICATE Filing Requirement of Act 74, Mich. P.A. 1970

For corners in	BRUCE TOWNSHIP	1							
MACOMB (County)	Located In:	Corner Code #		06/09/3 MACOMB	CUNATA CUNATA	AGE 334 11:22:3 , MI UGH, REG	3 A.M.		
Public Land Survey	T R T R		Registe	er of D	eeds S	tamp 8	File N	umber	
 Property Controlling in Section Miscellaneous Property in Sec. 	g S T R S T R S T R			OHE WAS ALLEGED TO SHEET STATES AND			Artin yang gapatan dan sagar	1976-1	
4. Lot No,	Recorded Plat		1	\ B (C D	E F (∋ H	JΚ	L
5. Private Claims			2 3	6	5	4	3	2	1
I Jonathan M Field	d PS	d survey on <u>MAY 15</u> 20 <u>00</u>	4 5	, 7	8	9	10) 11	12
in lines 1 and 2 above	der requirements of P.A. 74, Michiga were in conformance with regulation	an P.A. of 1970, the corner points men	ntioned 6	18	17	16	15	14	13
Management or by a decr above were in conformar	ree of a Court of the United States E ree of a Court of Law and/or that the nce with the rules of the Michigan F	Department of the Interior, Bureau of e corner points mentioned in lines 3, 4 Board of Land Surveyors or by a Doc	f Land 8	19	20	21	22	23	24
Court of Law; establis expressed below:	hed, re-established, monumented	d, re-monumented, recovered, fou	ind as 10	30	29	28	27	26	25
NOTE: Not more that on this certification	n 2 corners, all in the same tov cate.	vn and range, may be recorded		31	32	33	34	35	36
1977- KOBS, P.S.# IN PAVEMEN NAIL IN D.E. 1978- KOBS, P.S.#	POLE 14097; CERTIFIED SURVEY	L.2811 P.755 & L.C.R.C. L.28 D.E POLE, NORTHEAST 76: L.3021 P.157; FND PK NAIL II	32 PK NA N PAVEMI	IL IN 1 ENT, V	2" BO	K ELDE	R, ES	E 66.18	8' PK
2000 ROVE,	FIELU P.S.#3/2/6; SE #4 F	d applied in restoring or reestablis RE-ROD W/ CAP #37276 IN M Y RECONSTRUCTION OF 19	ON BOY	ATRAC	53 ANE C. IN L) KIDDI .3021 I	ER RD PG.157	•	
	e ig								
WEST, 30.85 S65°W, 31.27 N70°W, 20.84	oument for corner and accessorie OD W/CAP #37276 IN MON I 55m NAIL W/ TAG #17623 IN 72m P-K NAIL IN N. FACE 35 10m P-K NAIL W/ TAG IN S. I 86m NAIL W/ TAG #17623 IN	Omm OAK FACE P.POLE	ing the posi	tion of	PRO	DNATHA M. FIELD FESSIO JRVEYO No. 37278	MYT)	10 F3 A B	
Signed by Faut	m Mfin	Date 6-9-7	・		ARO	7/4/9 '/ i ; 5 \	V N.		
7					-44	AMENDA OF	-		

Surveyor's Michigan License No. 37276

REVISED MAY 14, 1975 REVISED JAN., 1983 ADAPTED FOR WORD PROCESSING MARCH, 1993

FORM APPROVED BY MICHIGAN STATE BOARD OF LAND SURVEYORS, JAN. 28, 1971

LIBER 2882 PAGE 485

LAND CORNER RECORDATION CERTIFICATE


FILING REQUIREMENT OF ACT 74, MICH. P.A.1970

			A464381
FOR CORNERS OF -:	LOCATED IN -:	CORNER CODE NUMBER	RECORDED IN MACCINE COUNTY
1. PUBLIC LAND SURVEY	T 5	(1-2) AND (1-3)	MECORDS AT: 8.30 CM
2. PROPERTY CONTROLL-3	, T5	BRUCE TOWNSHIP	NOV 22 1977
3. MISCELLANEOUS PROPERTY IN SECTION	,T		CLERK REGISTER OF DEEDS
4. LOT NO , RE	CORDED PLAT		MACOMB COUNTY, MICHIQUE
5. PRIVATE CLAIMS			REGISTER OF DEEDS STAMP AND FILING NUMBER
the corner points mentioned in re-established, monumented, a and rules therefore as required Bureau of Land Management and 5 above were, in a field su as expressed below and in con Decree of a Court of law:	lines 1 and 2 above were, in a re-monumented, recovered or re- l in the current manual of surv- or by a decree of a court of law	field survey on JULY 2 estored as expressed below an ey instructions of the United Furthermore, that the corn, 19, found, recovered, re Michigan State Board of Regis	of P.A. 74, Michigan P.A. of 1970, 5, , , 19 77, established, d in conformance with regulations States Department of the Interior, er points mentioned in lines 3, 4 stored, established or re-established stration for Land Surveyors or, by a
A. Beariphon of organic		·	
(1-2) FOUND T-IRO	ence found and/or method app N. IPE AT ANCHOR POST.	lied in restoring or re-establish	ing corner:
(1-2) T-IRON. P.K. NAIL IN 8" OA P.K. NAIL IN 8" OA	for corner and accessories estal	blished to perpetuate locating t	he position of the corner:
P.K. NAIL IN 12" A	EDAR - WEST - 37.741		
SIGNED BY	RT J. KOBS	DATE_No	VEMBER 7, 1977
SURVEYOR'S MICHIGAN	4100	97	OF MO
FOR STATE AND UNITED			HERBERT
SIGNED BY	CHIEF OF SURVEY PARTY	DATE	J. KOBS LAND SURVEYOR
APPROVED AND SIGNED	BYMICHIGAN REGISTERED	DATE	No. 1409Z, STAND SUSTEEN SUSTE
SURVEYOR'S MICHIGAN	REGISTRATION NO		00679

	and the same of th
75N-RIZE BRUCE	Trup. SEC, 1/I-L
	,
	WEST/4 GR. Sec. 11
	WEST 600 OF CONGHER
D	WEST (3.3
12. A 16	
1 1/100	10 10 5415+
6 7 9 4	EST NEO'E TO
PESET PK. 4 DE-WIT 1-12-84 (0) 1	7,97
QE-WIT 1-12-84 60 1	N .580.00
HIE 5601.1	7 5/10 = 7
60	0777
PKIN	200000000000000000000000000000000000000
14"0AK	1 to the state of
4-18-77	
	HIKOBS

.

•

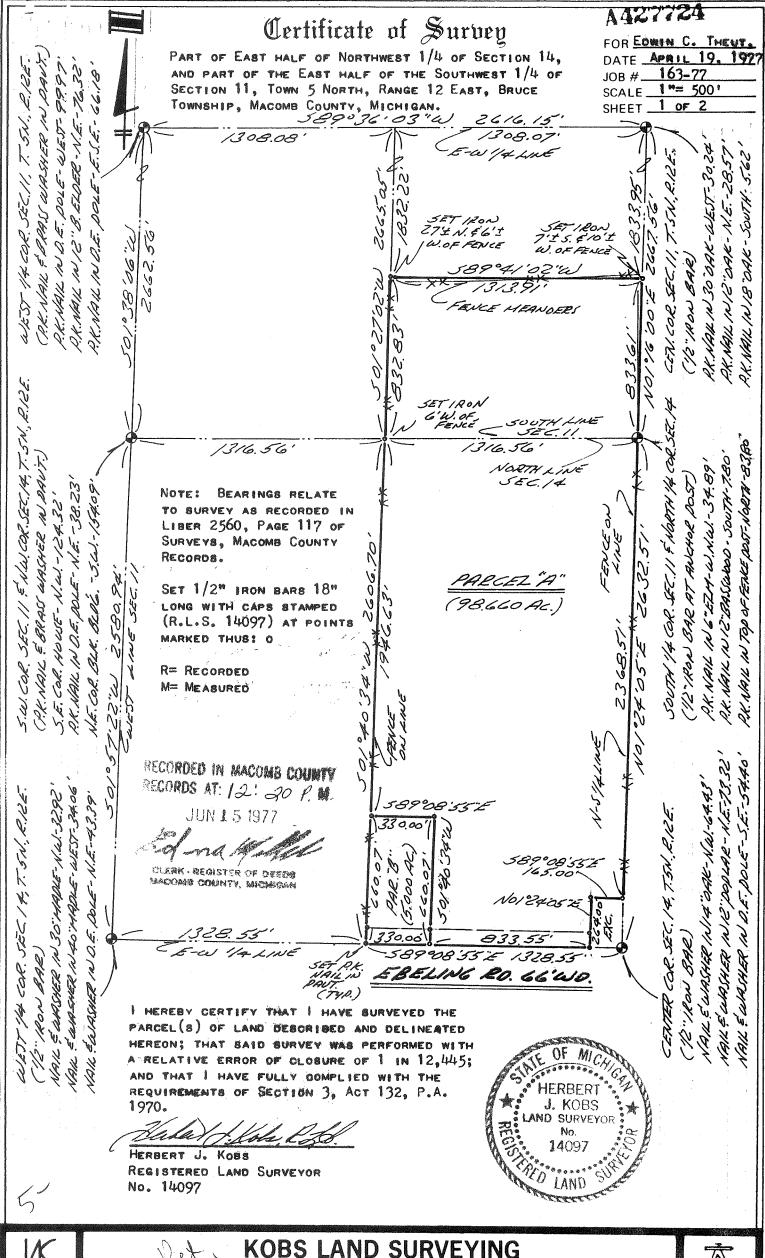







1925 BREWER ROAD

ROMEO, MICHIGAN

752-2700



Certificate of Survey

1mm 3021 mor 157

A537548

DATE JUNE 5, 1978

JOB # 228-78

SCALE 1 = 150 |

SHEET 1 of 1

PROPERTY DESCRIPTION'S

PARCEL A

A PARCEL OF LAND LOCATED IN AND BEING A PART OF THE SOUTHEAST 1/4 OF SECTION 10, Town 5 North, Range 12 East, Bruce Township, Macomb County, Michigan, and being more particularly described as follows: Commencing at the East 1/4 Corner of said Section 10; thence North 89 degrees 22 minutes West 330.00 feet along the East and West 1/4 line of said Section 10; thence South 330.00 feet; thence South 89 degrees 22 minutes East 330.00 feet; thence South 89 degrees 22 minutes East 330.00 feet; thence North 330.00 feet along the East line of said Section 10 to the point of beginning, containing 2.500 acres of Land. Subject to the rights of the public and of any governmental unit in any part thereof taken, used or deeded for street, road or highway purposes.

PARCEL B: A parcel of Land Located in and being a part of the Southeast 1/4 of Section 10, Town 5 North, Range 12 East, Bruce Township, Macomb County, Michigan, and being more particularly described as follows: Commencing at a point on the East and West 1/4 line of said Section 10, it being 330.00 feet North 89 degrees 22 minutes West from the East 1/4 Corner of said Section 10; thence extending North 89 degrees 22 minutes West 330.00 feet along said East and West 1/4 line; thence South 330.00 feet; thence South 89 degrees 22 minutes East 330.00 feet; thence North 330.00 feet to the point of beginning, containing 2.500 acres of Land. Subject to the rights of the public and of any governmental unit in any part thereof taken, used or deeded for street, road or highway purposes.

Note: Bearings relate to description of record for delineated parcel.

CORD FOR DELINEATED PARCEL.

OCT 24 197

1 1/2" IRON BARS 18" LONG

SET 1/2" IRON BARS 18" LONG
AT POINTS MARKED THUS: 0

RECORDS AT: 3.35 M. R= RECORDED M= MEASURED

RECORDED IN MACOMB COUNTY

I HEREBY CERTIFY THAT I HAVE SURVEYED THE PARCEL(S) OF LAND DESCRIBED AND DELINEATED HEREON; THAT SAID SURVEY WAS PERFORMED WITH A RELATIVE ERROR OF CLOSURE OF 1 IN 11,1251; AND THAT I HAVE FULLY COMPLIED WITH THE REQUIREMENTS OF SECTION 3, ACT 132, P.A. 1970.

HERBERT J. KOBS

REGISTERED LAND SURVEYOR

No. 14097

S.E.COR. SEC. 10, T. SN., P.12E. (P.K. NAIL & WASHER IN PAUT.) S.E.COR. HOUSE - N.W.-124.32' -P.K. NAIL IN D.E. POLE - N.E.-38.23' N.E. COR. BLK. BLOG. - S.W.-154.09' HERBERT
J. KOBS
LAND SURVEYOR
14097

CK. NAKIN DAUT

60,01





KOBS LAND SURVEYING


ROMEO, MICHIGAN

752-2700



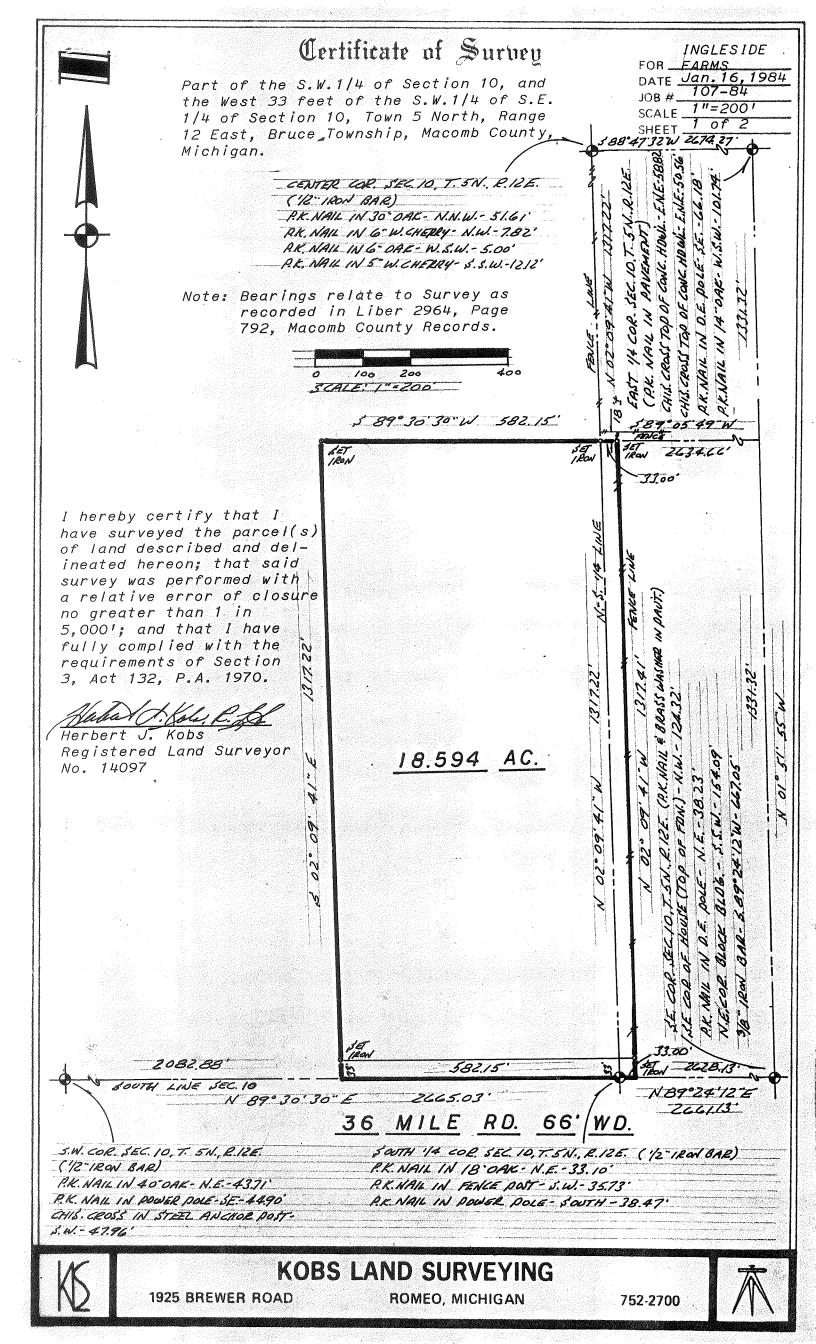

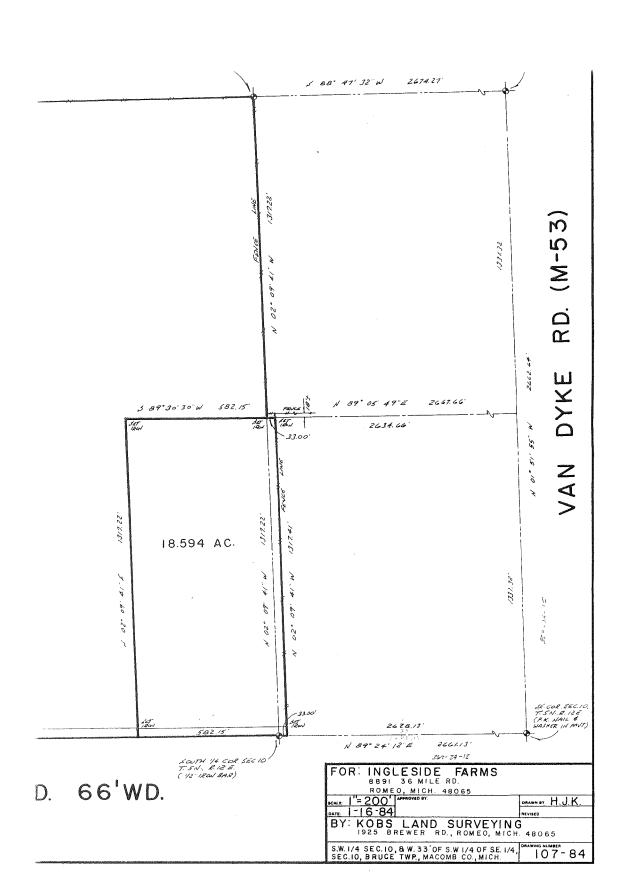

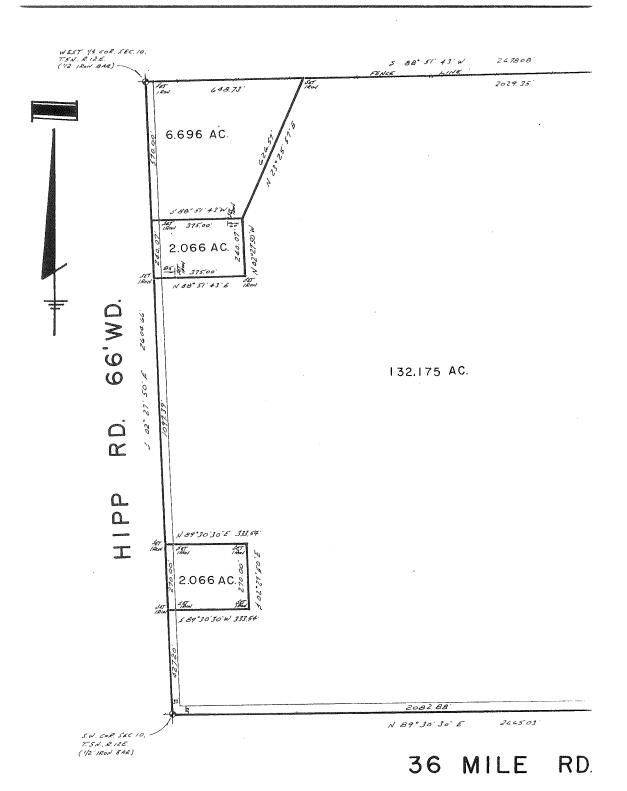

CERTIFICATE OF


100 400

= MECORDED C = CALCULATED

FRANCIS L. FIORE 152-89A DATE MARCH 19, '90 JOB NO. l" = 200° SHEET 1 of 2 SCALE W.S.B. CHECKED BY H.J.K. DRAWN BY_

DESCRIPTION PARCEL 4-A & 3-B COMBINED:

A parcel of land located in and being a part of the S.W.1/4 of Section 11, Town 5 North, Range 12 East, Bruce Township, Macomb County, Michigan, and being more particularly described as follows: Commencing at a point on the West line of said Section 11, it being 496.88 feet North 01 degree 38 minutes 06 seconds East from the Southwest corner of said Section 11; thence extending North 01 degree 38 minutes 06 seconds East 988.99 feet said West line of Section 11; thence North 89 degrees 37 minutes 33 seconds East 60.00 feet; thence 74.49 feet along the arc of a curve concave to the Southwest (Radius= 242.07 feet) whose chord is described as bearing South 81 degrees 33 minutes 33 seconds East 74.19 feet; thence South 72 degrees 44 minutes 39 seconds East 836.75 feet; thence South 01 degree 38 minutes 06 seconds West 725.59 feet; thence South 89 degrees 43 minutes 17 seconds West 940.00 feet to the point of beginning, containing 18.784 acres of land. Subject to the rights of the public in Van Dyke Road (M-53) and any easements of record. ALSO, Subject to a 10 foot wide private easement for public utilities adjoining and lying outside of right of way line for East Ridge Drive (A 60 foot wide private road). ALSO, Together with and subject to an easement for East Ridge Drive for right of ingress and egress and utilities, it being more particularly described as follows:

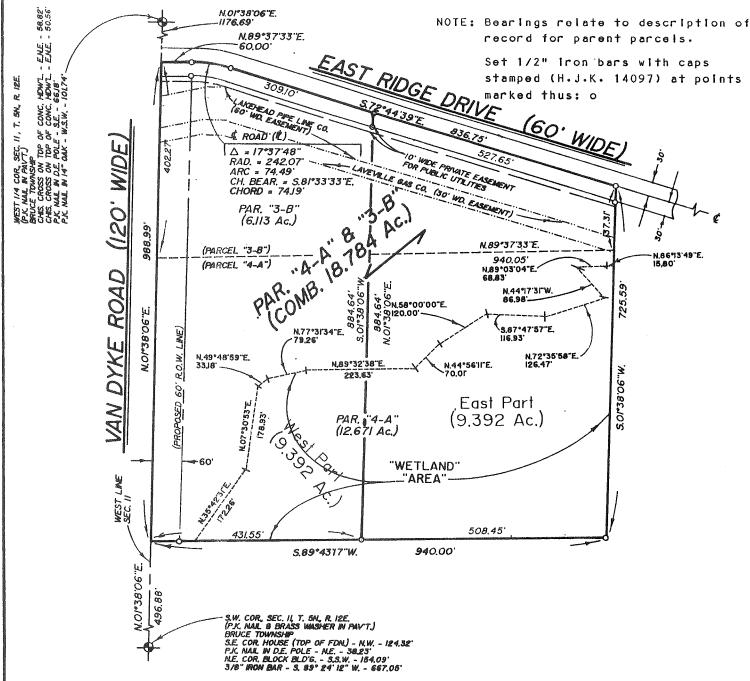

I hereby certify that I have surveyed the parcel(s) of land described and delineated hereon; that said Survey was performed with an error of closure no greater than I in 5,000; and that I have fully complied with the requirements of Section 3, Act 132, P.A. 1970.

allif

HERBERT J. KOBS REGISTERED LAND SURVEYOR MICHIGAN LICENSE No.14097

ERTIFICATE


300

M = MEASURED R = RECORDED C = CALCULATED FOR BRUCE BACKENSTOSE 99-90 JUNE 29, 1990 JOB NO._ SHEET 1 of 4 /"= *150"* SCALE_ -CHECKED BY W.S.B. H.J.K. DRAWN BY_

PART OF THE S.E. 1/4 OF SECTION 10, TOWN 5 NORTH, RANGE 12 EAST, BRUCE TOWNSHIP, MACOMB COUNTY, MICHIGAN.

NOTE: BEARINGS RELATE TO DESCRIPTION OF RECORD FOR DELINEATED PARENT PARCELS.

B532909

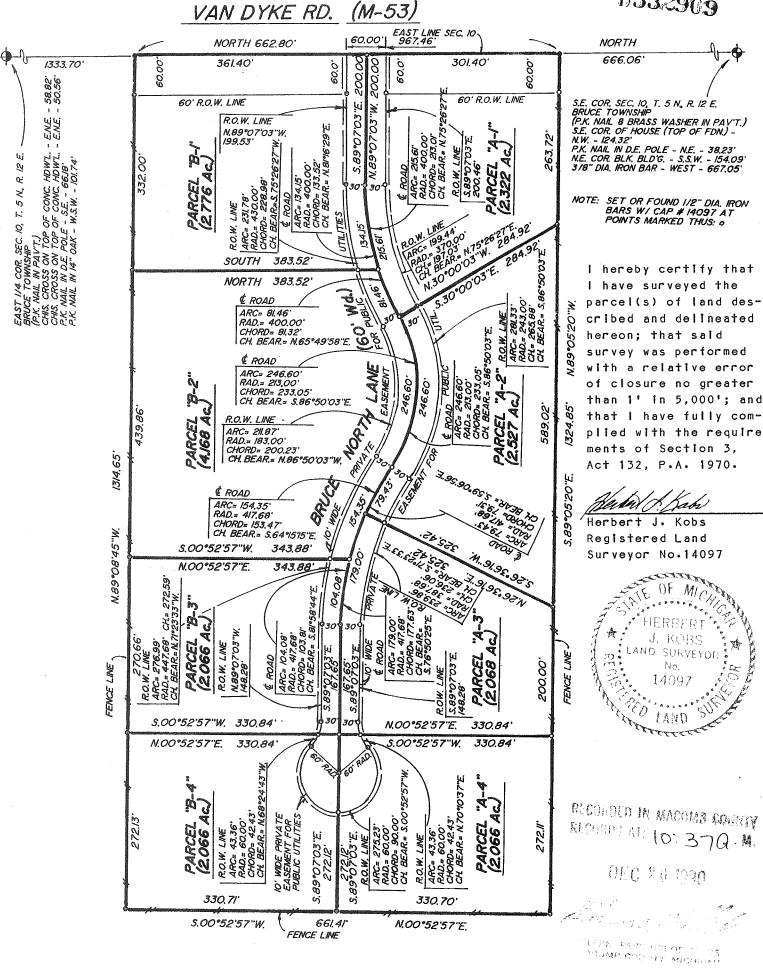

KOBS-KING & ASSOC. INC.

SURVEYING LAND SITE **PLANNING**

0, 500, 400, 800,

M = MEASURED R = RECORDED C = CALCULATED FOR ELMLANDS REALTY

JOB NO. 452-92 DATE 11-12-92

SCALE 1" = 400" SHEET 1 OF 1

DRAWN BY K.D.R. CHECKED BY D.H.K.

55.853-ACRE PARCEL

A parcel of land located in the Southeast 1/4 of Section 10, Town 5 North, Range 12 East, Bruce Township, Macomb County, Michigan, and being more particularly described as follows: Commencing at the East 1/4 Corner of said Section 10; thence South 330.00 feet along the East line of said Section 10 to the point of beginning; thence extending South 1,003.78 feet; thence North 89 degrees 08 minutes 45 seconds West 1,314.65 feet; thence North 00 degrees 52 minutes 57 seconds East 4.94 feet; thence North 89 degrees 02 minutes 16 seconds West 676.47 feet; thence, North 00 degrees 24 minutes 16 seconds West 1,320.86 feet to the East-West 1/4 line of Section 10; thence South 89 degrees 20 minutes 33 seconds East 1,340.25 feet along the East-West 1/4 line of Section 10; thence South 330.00 feet (recorded) 330.28 feet (measured); thence South 89 degrees 22 minutes 00 seconds East 660.00 feet to the point of beginning, containing 55.853 acres of land.

Subject to the rights of the public in Van Dyke Avenue (M-53). Reserving easements **58.8**2 **5**0.56 of record. EAST - WEST 1/4 LINE SEC. 10 2674.17:-TOTAL s. 89° 20' 33" E. 660.00' (R) SET W 1340.25 R Z 673.96 330.00° 330.00 HLOOS 660.00' (R&M) E. --SET MON S. 89* 22' 00" (R&M) NAIL IN PVM-T)
RAIL IN PVM-T)
CROSS TOP OF
NAIL IN DE POI OAK - NN.W. - 5U. W. CHERRY - N.W. -XAK - W.S.W. - 5.0' Y. CHERRY - 5.5.W. TOTAL 15K R 24.16 2 SEC. 10
SEC. 10
SEC. 10
COR SE 55,853 AC. ô 003.78 MORTH - 11/4 LPKE S.
CENTER C.
(1/2" RON
PK. NAL. B
PK. NAL. B
PK. NAL. B
PK. NAL. B
PK. NAL. B VAN DYKE RD. (M-53) ш 1-2 33 % 0.4 N 88 05. 16. N. 89° O8' 45" Œ 26 2662.64' (RBM) 5 HERBERT JOB No. 10 * Š &6. ė SURVEYED BY ZSIDE FARMS. -1328. ô SURVEYED BY FVEVE ALCINA SOUTHEAST COR. SEC. 10, T.SN., R. 12E.
(P.K. NAL. & BRASS WASHER IN PVM'T)
S.E. COR. OF HSE. (TOP OF FDN.) - N.W. - 124.32'
P.K. NAL. IN D.E. POLE - N.E. - 38.23'
N.E. COR BLK. BLD'G. - S.S.W. - 154.09'
3/8 DIA. IRON BAR - WEST - 667.05' SE 2661.28' TOTAL N. 87° 32' 17" W. 36 MILE ROAD (66' WD.) SOUTH 1/4 COR. SEC. 10, T.5N., R. 12E. (1/2" IRON BAR) PK. NAL IN 18" OAK - NE. - 3310' PK. NAL IN FENCE POST - S.W. - 35.73' PK. NAL IN POWER POLE - SOUTH - 38.47' I hereby certify that I have surveyed the parcel(s) of land described and delineated hereon; that said Survey was performed with an error of closure no greater than I' in 5,000'; and that I have compiled with the requirements of Section 3, Act 132, P.A. 1970

KK KOBS-KING & ASSOC. INC.

LAND SURVEYING SITE PLANNING

Smald H. Kny

DONALD H. KING LICENSED LAND SURVEYOR MICHIGAN LICENSE No. 30085

C0702909 LIBER: 08044 PAGE: 923 11:39A 05/11/1998 CARMELLA SABAUGH-MACOMB COUNTY, MI REG/DEEDS

PARCEL "1"

A parcel of land located in the Southwest 1/4 of Section 11, Town 5 North, Range 12 East, Bruce Township, Macomb County, Michigan, and being more particularly described as follows: Commencing at the Southwest Corner of said Section 11; thence North 01 degrees 38 minutes 06 seconds East 496.88 feet along the West line of Section 11; thence North 89 degrees 43 minutes 17 seconds East 431.55 feet to the point of beginning; thence extending North 89 degrees 43 minutes 17 seconds East 199.25 feet; thence North 01 degrees 38 minutes 06 seconds East 421.42 feet; thence North 11 degrees 46 minutes 13 seconds East 387.86 feet to the centerline of East Ridge Drive; thence North 72 degrees 44 minutes 39 seconds West 277.65 feet along the centerline of East Ridge Drive; thence South 01 degrees 38 minutes 06 seconds West 884.64 feet to the point of beginning, containing 4.216 acres of land.

Subject to and reserving easements of record. Also subject to a ten-feet-wide private easement for public utilities adjoining and lying outside of the right-of-way line for East Ridge Drive (a 60-feet-wide private road). Also, together with and subject to an easement for East Ridge Drive for right of ingress, egress and utilities, it being more particularly described following.

PARCEL "2"

A parcel of land located in the Southwest 1/4 of Section 11, Town 5 North, Range 12 East, Bruce Township, Macomb County, Michigan, and being more particularly described as follows: Commencing at the Southwest Corner of said Section 11; thence North 01 degrees 38 minutes 06 seconds East 496.88 feet along the West line of Section 11; thence North 89 degrees 43 minutes 17 seconds East 630.80 feet to the point of beginning; thence extending North 89 degrees 43 minutes 17 seconds East 309.19 feet; thence North 01 degrees 38 minutes 06 seconds East 725.59 feet to the centerline of East Ridge Drive; thence North 72 degrees 44 minutes 39 seconds West 250,00 feet along the centerline of East Ridge Drive; thence South 11 degrees 46 minutes 13 seconds West 387.86 feet; thence South 01 degrees 38 minutes 06 seconds West 421.42 feet to the point of beginning, containing 5.176 acres of land.

Subject to and reserving easements of record. Also subject to a ten-feet-wide private easement for public utilities adjoining and lying outside of the right-of-way line for East Ridge Drive (a 60-feet-wide private road). Also, together with and subject to an easement for East Ridge Drive for right of ingress, egress and utilities, it being more particularly described following.

NOTE: Bearings relate to Survey and Descriptions for Francis L. Fiore, Job Number 152-WEST I/4 COR. SEC. II, T. 5 N., R.I2 E. (P.K. NAIL IN PAV'T) CHIS. CROSS ON TOP OF CONC. HDW'L - E.N.E. - 56.82' CHIS. CROSS ON TOP OF CONC. HDW'L - E.N.E. - 50.56' P.K. NAIL IN D.E. POLE - S.E. - 66.18' P.K. NAIL IN 14" OAK - W.S.W. - 101.74' 89A, as performed by Herbert J. Kobs, Licensed Land Surveyor. EAST RIDGE DRIVE 2662.56' (R&M) 10. WIDE PRIVATE EAS LAKEVILLE GAS CO. AKEVILLE GAS CO. TENT FOR PUBLIC UTILITIES 884.64" (R8M (60 WIDE EASEMENT) (30 WIDE EASEMENT) WEST LINE SECTION !! 540 VAN DYKE ROAD (120' WIDE) n. 89° 03' 04 68.83' SET N. 44° 17' 31" W. 86,96' N. 86° 13' 49" E. 15,80' MICHIGA (R&M) S. 87° 47' 57" E. N. 44° 56' II" E. 16.93 725.59° (TOTAL) 70.01 SET IRON N. 72° 35' 58" E. 126.47' DONALD H 421.42 AREA KING LAND AND SURVEYOR No. 30085 PARCEL 2 W. SIOHAL PARCEL I .90 **5.176 ACRES** .90 **4.216 ACRES** .90 00 100 38. 9 8 نبا 5 ទំ \$ 01 .90 င် . 00 00 N. 89° 43' 17" E. SET I hereby certify that I have surveyed the parcel(s) of 309.19 199.25 land described and delineated hereon; that said Survey ÷ ¥31.55' (R8M) N. 89° 43' 17" E. 508.45' (R) was performed with an error of closure no greater than I in 5000; and that I have complied with the requirements of Section 3. Act 132, P.A. 1970.

Nanala H. Hing 508.44'(M) King SOUTHWEST COR. SEC. II, T. 5 N., R. I2 E.

- (P.K. NAIL & BRASS WASHER IN PAV'T.)

S.E. COR. HOUSE (TOP OF FDN.) - N.W. - I24.32'

P.K. NAIL IN D.E. POLE - N.E. - 38.23'

N.E. COR. HOUSE (TOP OF FDN.) - ISA (OP) DONALD H KING PROFESSIONAL SURVEYOR MICHIGAN LICENSE No. 30085 E. COR. BLOCK BLD'G. - S.S.W. - 154.09' /8" IRON BAR - S. 89° 24' 12" W. - 667.05'



ARMADA, MICHIGAN 48005

(810) 784-4800

RECORDED

DRAWN BY: L.C.S.

CHK'D BY: _

D.H.K

l" = 200 6-26-97 SCALE DATE

1 OF 2

400

SHEET

97102

JOB No.

LEGEND:

MEASURED CALCULATED

SET IRON W./ CAP FOUND IRON W./CAP FIC =

FI = FOUND IRON
FM = FOUND MONUMENT


O

CLIENT JEFFREY DYCH

100 200

PART OF THE SOUTHWEST 1/4 OF SECTION 11, TOWN 5 NORTH, RANGE 12 EAST, BRUCE TOWNSHIP, MACOMB COUNTY, MICHIGAN.

NOTE: BEARINGS RELATE TO A SURVEY RECORDED IN LIBER 4924, PAGE 676, MACOMB COUNTY, RECORDS.

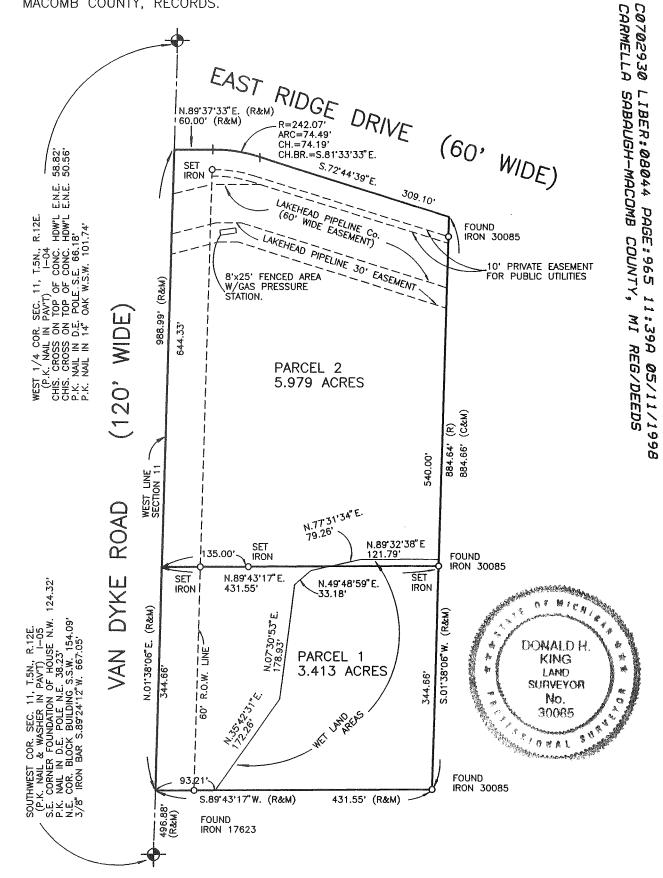

I hereby certify that I have surveyed the parcel(s) of land described and delineated hereon; that said Survey was preformed with an error of closure no greater than 1 in 5000; and that I have complied with the requirements of Section 3, Act 132, P.A. 1970 as ammended.


DONALD H. KING PROFESSIONAL SURVEYOR MICHIGAN LICENSE No.30085

Dinalel H. Kn

NOTE:

A title search was not performed by the Client for purposes of this Survey. Therefore, no guarantee is made that any easements and/or rights of way recorded or otherwise, are shown on this Certificate of Survey.

This Survey and corresponding Legal Descriptions are subject to Municipal Approval reguarding buildable area on parcel 1 and local ordances.

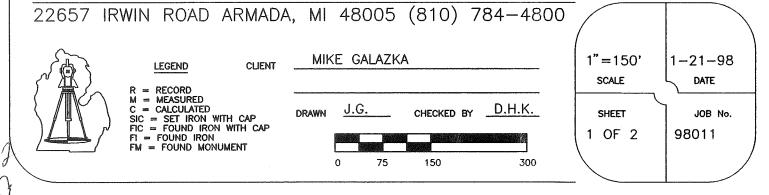

2004 MACOMB COUNTY REMONUMENTATION PROGRAM FOR BRUCE TOWNSHIP

Research Dossier for I-4

Prepared by: Kennedy Surveying, Inc. 105 North Washington Street Oxford, Michigan 48371 04-5850 (96-4013)

Sources of Information Researched For Macomb County 2004 Remonumentation Program For Bruce Township

1) GLO Notes	
2) Act 74 Recorded LCRC	
3) Act 132 Recorded Surveys	
4) Personal History and Records	
5) Unrecorded LCRC's and Surveys	
6) Letters to the Following, Requesting Unrecorded information	
□ a) AES Engineers & Surveyors, Inc. □ b) Anderson, Eckstein & Westrick □ c) BMJ Engineers & Surveyors □ d) Bruen Land Surveying □ e) David Little Land Surveyor □ f) Dunn Construction □ g) Fenn & Associates Surveying, Inc. □ h) George F. Dely Co, □ l) George Jerome & Company □ j) Kem-Tec Surveying □ k) King Surveying & Associates, Inc. □ l) Lansky Land Surveyor □ m) Lehner Associates, Inc. □ n) M.C.S. Associates, Inc. □ o) Metco Land Sea Corp., □ p) Metco-Dunn, Inc. □ q) Michalich & Associates □ r) Milletics & Associates □ s) R.J. Donnelly & Associates, Inc. □ t) RA. Duthler Land Surveyor LLC □ u) Reichert Surveying □ v) Road Commission for Macomb County □ w) Rowe Incorporate □ x) Spalding, DeDecker & Associates □ y) Urban Land Consultants, L.L.C. □ z) Williams & Gorinac Associates	

GLO SURVEY HISTORY

Researching the government survey records for Macomb County shows that the North and West lines of Bruce Township were surveyed and the township was subdivided into sections with closing corners set on the North and West township lines by Joseph Wampler, D.S. in 1817. A post was set at the East ½ corner of Section 10, the West ½ corner of Section 11.

WITNESSES:

(Based upon Government Survey Records)

4" Aspen

S59°W

11 Links

3" Aspen

N70°E

18 Links

EXISTING CONDITIONS

The original government post has been obliterated and the witness trees have been destroyed. The corner has been perpetuated in two (2) different positions. The first position is monumented with a mag nail w/washer located in the existing center line of M-53 (Van Dyke Road) extending to the North and South, which has a bituminous surface and 9 feet South of the existing center line of Kidder Road extending to the West which has a gravel surface. Also, a fence/tree row extending to the East. The second position is monumented with an Iron Rod w/cap in a monument box 1 foot East of the existing center line of M-53 (Van Dyke Road) and is South 60°W 0.95 feet from the first monumented position.

Using the monumentation found in a survey recorded in Liber 3021, Page 157 of Macomb County Records closely verifies the location of a monument box. The found monumentation was $\frac{1}{2}$ " capped Iron Rod (#30085).

LCRC AND RECORDED SURVEYS

Researching the Macomb County Records for Land Corner Recordation Certificates (LCRC) and Certificate of Survey shows Herbert J. Kobs, PS #14097 recorded a LCRC on June 15, 1977 and found PK Nail in pavement. The witness verifies that Mag Nail/Washer.

WITNESSES: (Based upon LCRC recorded in Liber 2811, Page 768 of Macomb County Records)

West 99.97' PK Nail Power Pole (101.26')
NE 76.32' PK Nail 12" Box Elder (79.60' to the closest tree)
ESW 66.18' PK Nail Power Pole (65.04'/65.30' – 2-PK Nails)
(using the Monument Box w/Iron Rod w/capped Iron Rod)

West 99.97' PK Nail Power Pole (100.33'/100.22' – 2-PK Nails) NE 76.32' PK Nail 12" Box Elder (80.58' to the closest tree) *ESW 66.18' PK Nail Power Pole (ESE 66.21') (using the Mag Nail/Washer)

Jonathan M. Field, PS #37276 recorded a LCRC on June 9, 2000 in Liber 9588, Page 334 of Macomb County Records. Set #4 Rerod w/cap #37276 in Monument Box at M-53 and Kidder Road. The witnesses verifies the monument box.

WITNESSES:

*West 30.855m (101.20') Nail w/Tag #17623 W face Power Pole (30.863m - 101.26') *S65°W 31.272m (102.57') PK Nail N face 350mm Oak (31.292, = 102.66') *N70°W 20.840m (68.35') PK Nail S face Power Pole (20.832m = 68.34') S80°W 19.836m Nail w/Tag #17623 S face Power Pole (gone) (using the Monument Box w/Iron Rod w/capped Iron Rod) Meter (m) = 3.28 Ft.

West 30.855m Nail w/Tag #17623 W face Power Pole (30.580m = 100.33') S65°W 31.272m PK Nail N face 350mm Oak (31.082m = 101.98') N70°W 20.840m (68.35 Ft.) PK Nail S face Power Pole (20.618m = 67.64') S80°W 19.836m (49.18 Ft.) Nail w/Tag #17623 S face Power Pole (gone) (using the Mag Nail/Washer) Meter (m) = 3.28 Ft.

Herbert J. Kobs, PS #14097 recorded a Certificate of Survey on April 19, 1977 in Liber 2811, Page 755 of Macomb County Records. He found PK Nail & Brass Washer in pavement. The witnesses verifies the Mag Nail/Washer.

WITNESSES:

West 99.97' PK Nail Power Pole (101.26')
NE 76.32' PK Nail 12" Box Elder (79.60' to the closest tree)
ESE 66.18' PK Nail Power Pole (65.04'/65.30' – 2-PK Nails)
(using the Monument Box w/Iron Rod w/capped Iron Rod)

West 99.97' PK Nail Power Pole (100.33'/100.22')
NE 76.32' PK Nail 12" Box Elder (80.58' to the closest tree)
*(ESE 66.18' PK Nail Power Pole (66.21')
(using the Mag Nail/Washer)

Herbert J. Kobs, PS #14097 recorded a Certificate of Survey on October 24, 1978 in Liber 3821, Page 157 of Macomb County Records. He found PK Nail in pavement, used same witnesses as listed on the 1977 Certificate of Survey.

Herbert J. Kobs, PS #14097 recorded a Certificate of Survey on December 30, 1990 in Liber 5014, Page 672 of Macomb County Records. He found PK Nail in pavement. The witnesses verifies the Mag Nail w/Washer.

WITNESSES:

ENE 58.82' Crisscross top of Concrete Headwall (57.94') ENE 50.56' Crisscross top of Concrete Headwall (49.63') SE 66.18' PK Nail Power Pole (66.21') WSW 101.74' PK Nail 14" Oak (102.66') (using the Monument Box w/Iron Rod w/capped Iron Rod)

*ENE 58.82' Crisscross top of Concrete Headwall (58.84')

*ENE 50.56' Crisscross top of Concrete Headwall (50.53')

*SE 66.18' PK Nail Power Pole (66.21')

*WSW 101.74' PK Nail 14" Oak (101.80')

(using the Mag Nail/Washer)

Donald H. King, PS #30085 recorded a Certificate of Survey on August 11, 1993 in Liber 5969, Page 143 of Macomb County Records. He found a PK Nail in pavement, used same witnesses as listed on the 1990 Certificate of Survey.

Donald H. King, PS #30085 recorded a Certificate of Survey on May 11, 1998 in Liber 8044, Page 923 of Macomb County Records. He found PK Nail in pavement, used same witnesses as listed on the 1990 Certificate of Survey.

Donald H. King, PS #30085 recorded a Certificate of Survey on May 11, 1998 in Liber 8044, Page 965 of Macomb County Records. He found PK Nail in pavement, used same witnesses as listed on the 1990 Certificate of Survey.

UNRECORDED LCRC'S, SURVEYS AND WITNESSES

Unrecorded witnesses provided by Donald H. King, PS #30085 dated April 18, 1977.

Herbert J. Kobs, PS #14097 did a unrecorded survey on January 16, 1984. He found a PK Nail in pavement, used same witnesses as listed on the 1990 Certificate of Survey.

Herbert J. Kobs, PS #14097 did a unrecorded survey on March 19, 1990. He found a PK Nail in pavement, used same witnesses as listed on the 1990 Certificate of Survey.

Donald H. King, PS #30085 did a unrecorded survey on November 12, 1992. He found a PK Nail in pavement, used same witnesses as listed on the 1990 Certificate of Survey.

Donald H. King, PS #30085 did a unrecorded survey on October 13, 2003. A Mag Nail w/plastic tag in pavement was located, used same witnesses as listed on the 1990 Certificate of Survey. He did not state if the Mag Nail was set or found.

FIELD MEASUREMENTS BETWEEN CORNERS

I-4 to I-3

GLO = 40 chains or 2640.00 Ft.

N03°13'20" West 2617.46 Ft. (mea) from the Mag Nail w/Washer

I-4 to I-5

GLO = 40 chains or 2640.00 Ft.

Surveys recorded in Liber 2811, Pg. 755, Liber 5014, Pg. 672, Liber 8044, Pg. 923 = 2662.56 Ft. "BRUCE MEADOWS SUBDIVISION" Liber 100, Pgs. 10-19 = 2650.57 Ft. Unrecorded survey by Herbert J. Kobs, PS #14097 dated January 16, 1984 = 2662.64 Ft. Unrecorded survey by Donald H. King, PS #30085 dated November 12, 1992 = 2662.64 Ft. Unrecorded survey by Donald H. King, PS #30085 dated October 13, 2003 = 2662.56 Ft.

S 02°49'16" East 2662.56 Ft. (mea) from the Mag Nail w/Washer

I-4 to J-4

No GLO

Macomb County Sidwell Map = 2616.18 Ft. Survey recorded in Liber 2811, Page 755 = 2616.15 Ft. N85°08'26" E 2616.75 Ft. (m) from the Mag Nail w/Washer

I-4 to H-4

No GLO

Unrecorded survey by Herbert J. Kobs, PS #14097 dated January 16, 1984 = 2674.27 Ft. Unrecorded survey Donald H. King, PS #30085 dated November 12, 1992 = 2674.17 Ft. S87°50'53" W 2673.93 Ft. (mea) from the Mag Nail w/Washer

The witnesses for the above mentioned Land Corner Recordation Certificate recorded in Liber 2811, Pg. 768 and Certificate of Survey recorded in Liber 5014, Pg. 627 of Macomb County Records were used to verify the location of the found Mag Nail w/Washer. I therefore, recommend to the Macomb County Peer Group that they accept the Mag Nail w/Washer as found as the best evidence of the original corner position as being perpetuated.

Huston K. Kennedy, P.S. Kennedy, Surveying, Inc.

HKK/hlk

*Used to verify the location of the found corner (I-4)

(Revised 05/15/04)

Town 5 North Rounge 12 Gast

80,1/2 But NI Sline & the N Level burnet tim land West Bitis S. 14423 110.21 Mired tempor me protoun 2. 11.034 N 415 0 8 Sa / S /0 10 11/ North Between & 14 4 13 40,00 Set 12 mile hast 166188 13 W13 Da 12 N 16 0 15 62.47 Brank 15 S.E. 80.00 Set post- cor. S.10.11.14.15 is a Water Buch 6 m Dias Pour Land Very brushy Timber benut Gast Ou R.L. bets 8 114 14 40,00 Set line 1/2 m. hart 50,00 Eut brushy prof. 58,00 Left 80.64 But NAS line al fruit Low net & swyly land much fallen time & Wary Chushy West marked betwee & 11+14 40.32 Mined line 12 m. p. to cur. D. Cash yN 16 my Lymin / N 68 W 8 North Between S. 10+11 31.70 Brook 6 110,00 Set 12 mile front from which aspen if 559 W 18 Do 3 NTO 6 17

LAND CORNER RECORDATION CERTIFICATE

FILING REQUIREMENT OF ACT 74, MICH. P.A.1970

LIBER 2811	PAGE 768
THE KAULT	TAUL 100

A427731

FOR CORNERS OF -:	LOCATED IN -:	CORNER CODE NI	JMBER
1. PUBLIC LAND SURVEY	T. 5 8., R. 12	E: (1-4) (J-4) (J	RECORDED IN MACOMB COUNTY RECORDS AT: 2225 M.
2. PROPERTY CONTROLL- 11 ING IN SECTION	,T5	E. BRUCE TOWNS	
3. MISCELLANEOUS PROPERTY IN SECTION			- Ed na Hillel.
4. LOT NO , REC			CLERK REGISTER OF DEEDS
5. PRIVATE CLAIMS			REGISTER OF DEEDS STAMP AND FILING NUMBER
the corner points mentioned in re-established, monumented, re and rules therefore as required Bureau of Land Management of and 5 above were, in a field survas expressed below and in confe	lines 1 and 2 above were, monumented, recovered in the current manual of r by a decree of a court o	or restored as expressed l survey instructions of the f law. Furthermore, that 19, found, reco	pelow and in conformance with regulations. United States Department of the Interior, the corner points mentioned in lines 3, 4 wered, restored, established or re-established of Registration for Land Surveyors or, by a
Decree of a Court of law: A. Description of original mon	and and accordance an	d or subsequent restoration	
A. Description of original mon		4	

B. Description of corner eviden	nce found and/or method	applied in restoring or re-	establishing corner:
(1-4) FOUND P.K. N.	ALL IN PAVEMENT.		
(J-4) FOUND 1/2" 1	RON BAR.		
(J-5) FOUND 1/2" 1	RON BAR.		
C. Danielinian of manufact for	or corner and accessories	established to perpetuate le	ocating the position of the corner:
(1-4) P.K. NAIL IN P.K. NAIL IN POWER P.K. NAIL IN 12" BO P.K. NAIL IN POWER	PAVEMENT. POLE - WEST - 99.9 X ELDER - N.E 7	(J-5) 1/ 97' P.K. NAIL 76.32' P.K. NAIL 5.18' 83.80'	2" IRON BAR. IN 6" ELM - W.N.W 34.89' IN TOP OF FENCE POST - NORTH - IN 12" BASSWOOD - SOUTH - 7.80'
(J-4) 1/2" IRON BA P.K. NAIL IN 30" OA P.K. NAIL IN 12" OA P.K. NAIL IN 18" OA	к - WEST - 30.24' к - N.E 28.57'	200	
SIGNED BY	FRT J. KOBS	DAT	EJUNE 13, 1977
SURVEYOR'S MICHIGAN RI		4097	(SEAL)
FOR STATE AND UNITED	STATES AGENCIES:		THE OF MICHIGA
SIGNED BY	CHIEF OF SURVEY PARTY	DAT	E. HERBERT J. KOBS
APPROVED AND SIGNED E	Y.	ERED LAND SURVEYOR	DATE LAND SURVE FOR
		(/	7
SURVEYOR'S MICHIGAN R		<u>(0</u>	LAND 00635
, (FC	ORM APPROVED BY MICHIGAN	STATE BOARD OF REGISTRATION, JAN. 28, 1971 REVISED MAY 14, 1975

LAND CORNER RECORDATION CERTIFICATE Filing Requirement of Act 74, Mich. P.A. 1970

For corners in	BRUCE 1	TOWNSHIP		1						
MACOMB (County)		Located In:	Corner Code #		06/09/ MACOMB	9588 Pr 2000 1 COUNTY, LA SABAL	1:22:33 MI	A.M.		
Public Land Surve		T_05N R_12E T R T R T R	1-4	Regis	ter of D	eeds S	tamp &	File N	umber	
Property Controlling in Section Miscellaneous Property in Sec.	s	T R T R T R T R		a			¥			
4. Lot No,	Recorded F	Plat		- 1 - 2		C D 5	E F (3 н г	J к 2	1 N
5. Private Claims				з	<u> </u>		-			
ı Jonathan M. Fie	eld P.S	in a field e	urvey on <u>MAY 15</u> 20_	00 5	7	8	9	10 () 11	12
do hereby certify that u	nder requiren	nents of P.A. 74, Michigan F	P.A. of 1970, the corner points and rules therefore as req	s mentioned o	18	17	16	15	14	13
Management or by a de	cree of a Cou	rt of Law and/or that the co	artment of the Interior, Bure orner points mentioned in line rd of Land Surveyors or by a	s 3, 4 and 5	19	20	21	22	23	24
Court of Law; estab expressed below:	lished, re-es	stablished, monumented,	re-monumented, recovered,	found as 10	1 "	29	28	27	26	25
NOTE: Not more the		s, all in the same town	and range, may be reco	11 rded 12 13	31	32	33	34	35	36
I-4 GLO-SET POST, 1977- KOBS, P.S IN PAVEME NAIL IN D.E	#14097; CE ENT , WEST E. POLE	ERTIFIED SURVEY L.: T 99.97' PK NAIL IN D.	d/or subsequent restoration 2811 P.755 & L.C.R.C. E POLE, NORTHEAST 3021 P.157; FND PK NA	L.2811 P.768 76.32' PK N	AIL IN	12" BO	X ELDE	ER, ES	E 66.18	3' PK
I-4 2000 ROW	E, FIELD P.	S.#37276; SET #4 RE	applied in restoring or rees -ROD W/ CAP #37276 RECONSTRUCTION O	IN MON BOX	AT M-				•	
VEST, 30. S65°W, 31. N70°W, 20.	ROD W/CA 855m NAIL 272m P-K I 840m P-K I	corner and accessories of AP #37276 IN MON BC W/ TAG #17623 IN W NAIL IN N. FACE 350n NAIL W/ TAG IN S. FA W/ TAG #17623 IN S.	nm OAK CE P.POLE	locating the po	osition o	PR	ONATHU M. FIELI OFESSIC URVEYO No. 37276	OHAL OR	CAPETON	
Signed by	tu /	n fill	Date 6-9	- Z000		1	014 3	10		
Surveyor's Michigan L	icense No	37276		FORM APPRO	VED BY MICH	IIGAN STATE	BOARD OF	LAND SURV	EYORS, JAN	. 28, 1971

REVISED MAY 14, 1975 REVISED JAN., 1983 ADAPTED FOR WORD PROCESSING MARCH, 1993

AND SURVEYING

Certificate of Survey

-3021 ms 157

A537548

FOR DOROTHY MOSS DATE JUNE 5, 1978 JOS #_ 228-78 SCALE IME 150 SHEET TOF T

DESCRIPTION'S PROPERTY

A PARCE' OF LAND LOCATED IN AND BEING A PART OF THE SOUTHEAST 1/4 OF SECTION 10, Town 5 North, RANGE 12 EAST, BRUCE TOWNSHIP, MACOME COUNTY, MICHIGAN, AND BEING MURE PARTICULARLY DESCRIBED AS FOLLOWS: COMMENCING AT THE EAST 1/4 CORNER OF SAID SECTION 10; THENCE NORTH 89 DEGREES 22 MINUTES WEST 330.00 FEET ALONG THE EAST AND WEST 1/4 LINE OF BAID SECTION 10; THENCE SOUTH 330.00 FEET; THENCE SOUTH 89 DEGREES 22 MINUTES EAST 330.00 FEET; THENCE NORTH 330.00 FEET ALONG THE EAST LINE OF BAID SECTION 10 to the Point of Beginning, containing 2.500 acres of Land. Subject to THE RIGHTS OF THE PUBLIC AND OF ANY GOVERNMENTAL UNIT IN ANY PART THEREOF TAKEN, USED OR DEEDED FOR STREET, ROAD OR HIGHWAY PURPOSES,


A PARCEL OF LAND LOCATED IN AND BEING A PART OF THE SOUTHEAST 1/4 OF PARCEL B SECTION 10, Town 5 North, RANGE 12 EAST, BRUCE TOWNSHIP, MACOMB COUNTY, MICHIGAN, AND BEING MORE PARTICULARLY DESCRIBED AS FOLLOWS: COMMENCING AT A POINT ON THE EAST AND WEST 1/4 LINE OF SAID SETTION 10, IT BEING 330.00 FEET NORTH 89 DEGREES 22 MINUTES WEST FROM THE EAST 1/4 CORNER OF BAID SECTION 10; THENCE EXTENDING NORTH 89 DEGREES 22 MINUTES WEST 330.00 FEET ALONG BAID EAST AND WEST 1/4 LINE; THENCE SOUTH 330.00 FEET; THENCE South 89 DEGREES 22 MINUTES EAST 330.00 FELT; THENCE NORTH 330.00 FEET TO THE POINT OF BEGINNING, CONTAINING 2.500 ACRES OF LAND. SUBJECT TO THE RIGHTS OF THE PUBLIC AND OF ANY GOVERNMENTAL UNIT IN ANY PART THEREOF TAKEN, USED OR DEEDED FOR STREET, ROAD OR HIGHWAY PURPOSES.

NOTE: BEAPINGS RELATE TO DESCRIPTION OF RECORD FOR DELINEATED PARCEL.

RECORDED IN MACOMB COUNTY RECORDS AT: 2.35 PM. R= RECORDED OCT 24 1978

SET 1/2" IRON BARR 18" LONG AT POINTS MARKED THUS: D

ma Mi CLERK - REGISTER OF DESDE

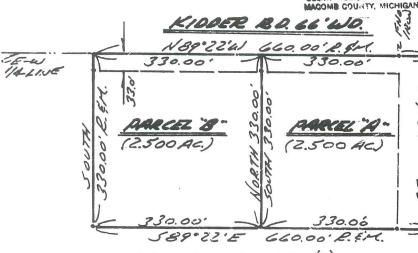

I HEREBY CERTIFY THAT I HAVE SURVEYED THE PARCEL(8) OF LAND DESCRIBED AND DELINEATED HEREON; THAT SAID SURVEY WAS PERFORMED WITH A RELATIVE ERROR OF CLOSURE OF 1 IN 11,1251; AND THAT I HAVE FULLY COMPLIED WITH THE REQUIREMENTS OF SECTION 3, ACT 132, P.A. 1970.

HERBERT J. KOBS

REGISTERED LAND SURVEYOR

No. 14097

S.E. COR. SEC. 10, T. 5N. R.12E. (PK. NAK & WASHER IN HOUT.) SE COR HOUSE - NW-12432' PENAKIN D.E. POLE-NE.-38.23 N.E.COR. BLK. BLOG. - S.A.J. - 15409'

KOBS SURVEYO 14097 LAND



KOBS LAND SURVEYING

1925 BREWER ROAD

ROMEO, MICHIGAN

DU-D 752-2700

60.0



CERTIFICATE


R =RECORDED C = CALCULATED

SURVEY FOR BRUCE BACKENSTOSE DATE JUNE 29, 1990 99-90 JOB NO-_ SCALE /"= 150" SHEET 1 of 4 -CHECKED BY W.S.B. DRAWN BY HJK.

PART OF THE S.E. 1/4 OF SECTION 10. TOWN 5 NORTH, RANGE 12 EAST, BRUCE TOWNSHIP, MACOMB COUNTY, MICHIGAN.

NOTE: BEARINGS RELATE TO DESCRIPTION OF RECORD FOR DEL!NEATED PARENT PARCELS.

Z662 51 B532903

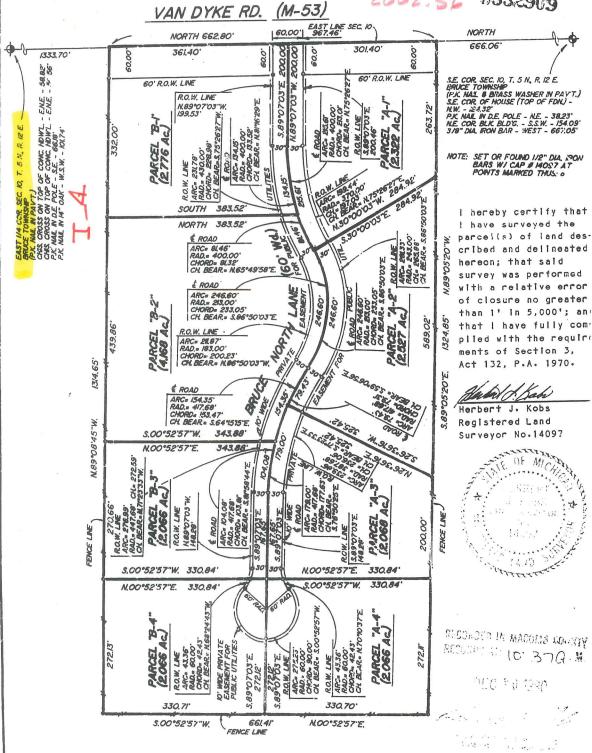

313 - 752 - 2700

C0702909 LIBER: 08044 PAGE: 925 CARMELLA SABAUGH-MACOMB COUNT

1:39A 05/11/1998 MI REG/DEEDS

PARCEL "1"


A parcel of land located in the Southwest 1/4 of Section 11, Town 5 North, Range 12 East, Bruce Township, Macomb County, Michigan, and being more particularly described as follows: Commencing at the Southwest Corner of said Section 11; thence North 01 degrees 38 minutes 06 seconds East 496.88 feet along the West line of Section 11; thence North 89 degrees 43 minutes 17 seconds East 431.55 feet to the point of beginning; thence extending North 89 degrees 43 minutes 17 seconds East 199.25 feet; thence North 01 degrees 38 minutes 06 seconds East 421.42 feet; thence North 11 degrees 46 minutes 13 seconds East 387.86 feet to the centerline of East Ridge Drive; thence North 72 degrees 44 minutes 39 seconds West 277.65 feet along the centerline of East Ridge Drive; thence South 01 degrees 38 minutes 06 seconds West 884.64 feet to the point of beginning, containing 4.216 acres of land.


Subject to and reserving easements of record. Also subject to a ten-feet-wide private easement for public utilities adjoining and lying outside of the right-of-way line for East Ridge Drive (a 60-feet-wide private road). Also, together with and subject to an easement for East Ridge Drive for right of ingress, egress and utilities, it being more particularly described following.

PARCEL "2"

A parcel of land located in the Southwest 1/4 of Section 11, Town 5 North, Range 12 East, Bruce Township, Macomb County, Michigan, and being more particularly described as follows: Commencing at the Southwest Corner of said Section 11; thence North 01 degrees 38 minutes 06 seconds East 496.88 feet along the West line of Section 11; thence North 89 degrees 43 minutes 17 seconds East 630.80 feet to the point of beginning; thence extending North 89 degrees 43 minutes 17 seconds East 309.19 feet; thence North 01 degrees 38 minutes 06 seconds East 725.59 feet to the centerline of East Ridge Drive; thence North 72 degrees 44 minutes 39 seconds West 250,00 feet along the centerline of East Ridge Drive; thence South 11 degrees 46 minutes 13 seconds West 387.86 feet; thence South 01 degrees 38 minutes 06 seconds West 421.42 feet to the point of beginning, containing 5.176 acres of land.

Subject to and reserving easements of record. Also subject to a ten-feet-wide private easement for public utilities adjoining and lying outside of the right-of-way line for East Ridge Drive (a 60-feet-wide private road). Also, together with and subject to an easement for East Ridge Drive for right of ingress, egress and utilities, it being more particularly described following.

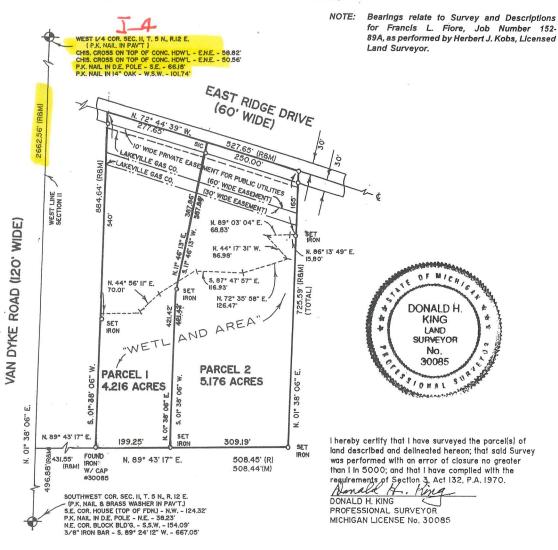

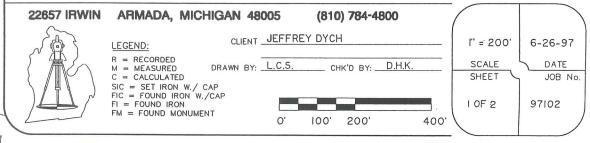

PART OF THE COUTHWEST 1/4 OF SECTION 11, TOWN 5 NORTH, RANGE 12 EAST, BRUCE TOWNSHIP, MACOMB COUNTY, MICHIGAN.

NOTE: BEARINGS RELATE TO A SURVEY RECORDED IN LIBER 4924, PAGE 676, MACOMB COUNTY, RECORDS.



I hereby certify that I have surveyed the parcel(s) of land described and delineated hereon; that said Survey was preformed with an error of closure no greater than 1 in 5000; and that I have complied with the requirements of Section 3, Act 132, P.A. 1970 as ammended.

DONALD H. KING PROFESSIONAL SURVEYOR MICHIGAN LICENSE NO.30085 NOTE:

A title search was not performed by the Client for purposes of this Survey. Therefore, no guarantee is made that any easements and/or rights of way recorded or otherwise, are shown on this Certificate of Survey.

This Survey and corresponding Legal Descriptions are subject to Municipal Approval reguarding buildable area on parcel 1 and local ordances.

22657 IRWIN ROAD ARMADA, MI 48005 (810) 784-4800 MIKE GALAZKA 1" = 150'LEGEND CLIENT 1-21-98 R = RECORD
M = MEASURED
C = CALCULATED
SIC = SET IRON WITH CAP
FIC = FOUND IRON WITH CAP
FI = FOUND IRON
FM = FOUND MONUMENT SCALE DATE J.G. D.H.K. DRAWN CHECKED BY SHEET JOB No. OF 2 98011 0 150 300


NO-N

75N-R12E BRUCE TUP SEC. 11 III

WEST/4 COR. SEC. 11

1/2 IRON
WEST 63:5


PLO WEST
PROVIDENT
PROV

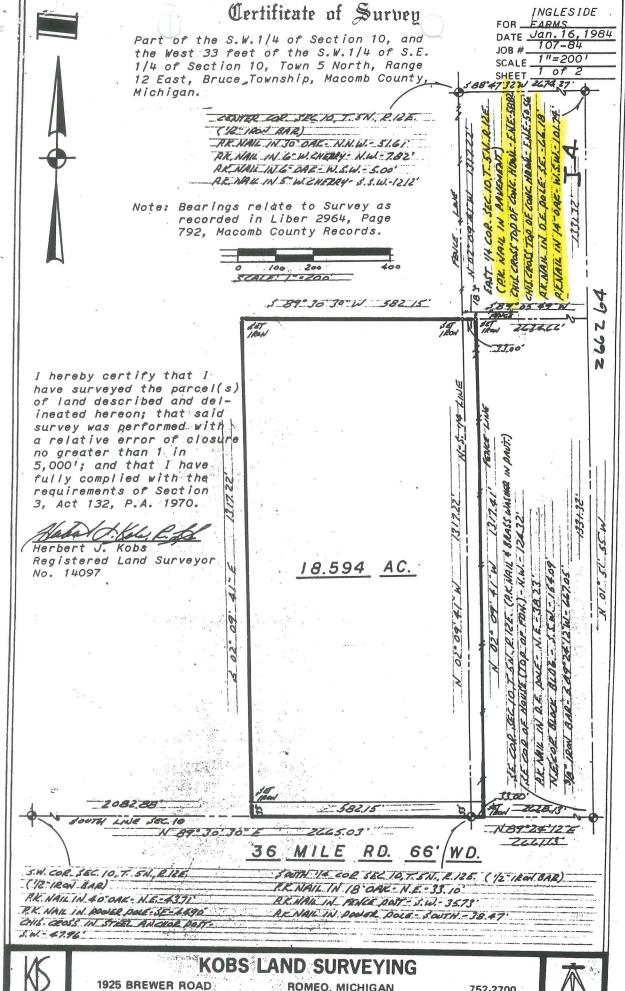

ROMEO, MICHIGAN

752-2700



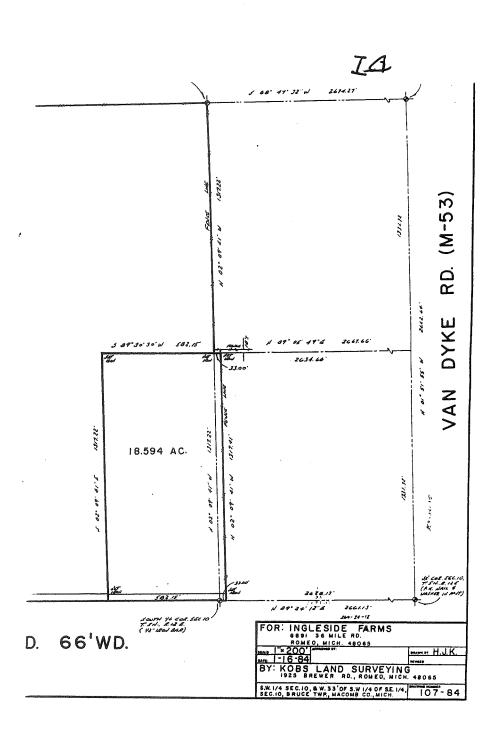

CERTIFICATE


R =RECORDED 200 400

C = CALCULATED

100 DESCRIPTION PARCEL 4-A & 3-B COMBINED:

CIS L. FIORE -89A DATE MARCH 19. '90 JOB NO. 1" = 200" SHEET 1 of 2 SCALE W.S.B. CHECKED BY H.J.K. DRAWN BY_

A parcel of land located in and being a part of the S.W.1/4 of Section 11, Town 5 North, Range 12 East, Bruce Township, Macomb County, Michigan, and being more particularly described as follows: Commencing at a point on the West line of said Section 11, it being 496.88 feet North 01 degree 38 minutes 06 seconds East from the Southwest corner of sald Section 11; thence extending North 01 degree 38 minutes 06 seconds East 988.99 feet along said West line of Section 11; thence North 89 degrees 37 minutes 33 seconds East 60.00 feet; thence 74.49 feet along the arc of a curve concave to the Southwest (Radius= 242.07 feet) whose chord is described as bearing South 81 degrees 33 minutes 33 seconds East 74.19 feet; thence South 72 degrees 44 minutes 39 seconds East 836.75 feet; thence South 01 degree 38 minutes 06 seconds West 725.59 feet; thence South 89 degrees 43 minutes 17 seconds West 940.00 feet to the point of beginning, containing 18.784 acres of land. Subject to the rights of the public in Van Dyke Road (M-53) and any easements of record. ALSO, Subject to a 10 foot wide private easement for public utilities adjoining and lying outside of right of way line for East Ridge Drive (A 60 foot wide private road). ALSO, Together with and subject to an easement for East Ridge Drive for right of ingress and egress and utilities, it being more particularly described as follows:

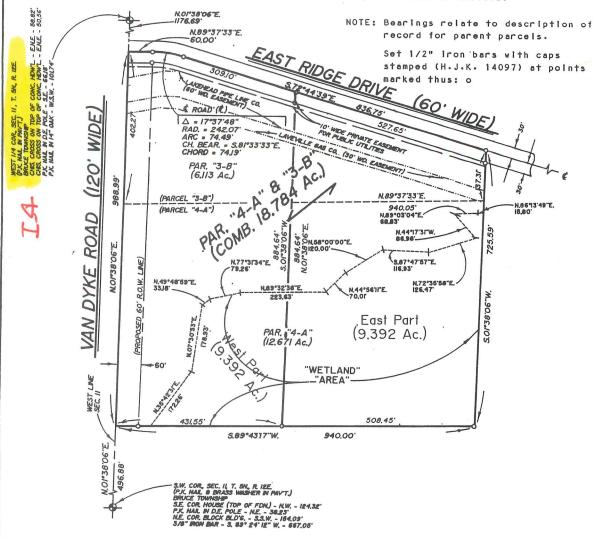

I hereby certify that I have surveyed the parcel(s) of land described and delineated hereon; that said Survey was performed with an error of closure no greater than I in 5,000; and that I have fully complied with the requirements of Section 3, Act 132, P.A. 1970.

alex & Bato HERBERT J. KOBS REGISTERED LAND SURVEYOR MICHIGAN LICENSE No.14097

111 SOUTH RAWLES

100-D

KOBS-KING & ASSOC, INC.

ROMEO; MICHIGAN 48065-0146

LAND **SURVEYING** SITE **PLANNING**

CERTIFIC TE OF SURVEY

O' 200' 400' 800' 55.853-ACRE PARCEL

M = MEASURED
R = RECORDED
C = CALCULATED

A parcel of land located in the Southeast 1/4 of Section 10, Town 5 North, Range 12 East, Bruce Township, Macomb County, Michigan, and being more particularly described as follows: Commencing at the East 1/4 Corner of said Section 10; thence South 330.00 feet along the East line of said Section 10 to the point of beginning; thence extending South 1,003.78 feet; thence North 89 degrees 08 minutes 45 seconds West 1,314.65 feet; thence North 00 degrees 52 minutes 57 seconds East 4.94 feet; thence North 89 degrees 02 minutes 16 seconds West 676.47 feet; thence, North 00 degrees 24 minutes 16 seconds West 1,320.86 feet to the East-West 1/4 line of Section 10; thence South 89 degrees 20 minutes 33 seconds East 1,340.25 feet along the East-West 1/4 line of Section 10; thence South 330.00 feet (recorded) 330.28 feet (measured); thence South 89 degrees 22 minutes 00 seconds East 660.00 feet to the point of beginning, containing 55.853 acres of land.


Subject to the rights of the public in Van Dyke Avenue (M-53). Reserving easements of record. 2674.17-TOTAL s. 89° 20' 33" E. 660.00' (R) 673.96 330.00 330.00 .82 660.00' (R&M) S. 89° 22' 00" E. (R&M) TOTAL T.SN. R. 12E SEC. 10 55.853 AC. VAN DYKE RD. (M-53) 57 52 676.47 N. 89° 02' 16" 89° 08' 45" HERBERT J. P. JOB No. 107-4 6614F (R) 57 2662.64 (RBM) 52. 46 00 7 00 SEE SER 2661,28' TOTAL N. 87° 32' 17" W. 36 MILE ROAD (66' WD.) SOUTH 1/4 COR. SEC. 10, T.5N., R. 12E. (1/2" IRON BAR) P.K. NAL. IN 18" OAK - N.E. - 33.10" P.K. NAL. IN FENCE POST - S.W. - 35.73" P.K. NAL. IN POWER POLE - SOUTH - 38.47" I hereby certify that I have surveyed the parcel(s) of land described and delineated hereon; that said Survey was performed with an error of closure no greater than I' in 5,000; and that I have compiled with the requirements of Section 3, Act 132, P.A. 1970. DONALD H. KING
LICENSED LAND SURVEYOR

CERTIFICATE OF SURVEY

DIVISION OF PART OF LE SOUTHWEST 1/4 OF SECTION 11, TOWN 5 NORTH, RANGE 12 EAST, BRUCE TOWNSHIP, MACOMB COUNTY, MICHIGAN

NOTE: BEARINGS RELATE TO A SURVEY DONE BY HERBERT J. KOBS FOR FRANCIS FOIRE JOB NO. 152-89 ON MARCH 19, 1990

NOTE: PARCELS 1,2 AND 3 CONTAIN WETLAND AREAS. CONTACT THE MICHIGAN DEPARTMENT OF ENVIRONMENTAL QUALITY, WETLANDS EXPERTS AND ANY GOVERNING ADJENCIES TO DETERMINE IF PARCELS 1,2 AND 3 ARE BUILDABLE, ALSO CONTACT THILE COMPANY TO DETERMINE ANY RIGHTS OF THE PUBLIC IN ANY WETLANDS ON PARCELS 1,2 AND 3.

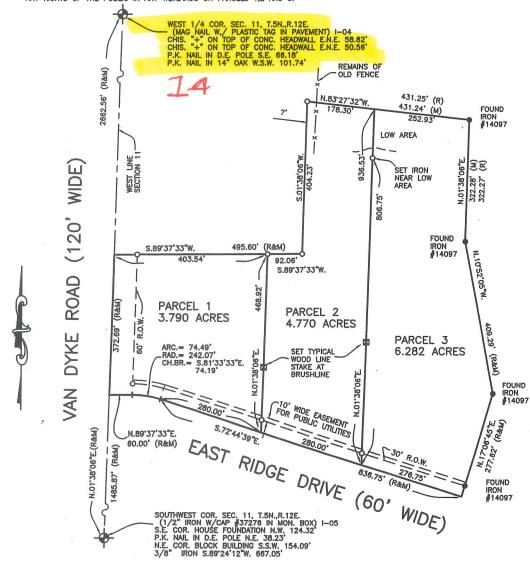

I hereby certify that I have surveyed the parcel(s) of land described and delineated hereon; that said Survey was preformed with an error of closure no greater than 1 in 5000; and that I have complied with the requirements of Section 3, Act 132, P.A. 1970 as ammended.

Donald DONALD H. KING PROFESSIONAL SURVEYOR MICHIGAN LICENSE No.30085

RMCO .

A title search was not performed by the Client for purposes of this Survey. Therefore, no guarantee is made that any easements and/or rights of way recorded or otherwise, are shown on this Certificate of Survey.

This Survey and corresponding Legal Descriptions are subject to municapal approval, state division laws and local ordinances. Parts of this drawing may not be drawn to scale for clarity purposes

22657 IRWIN ROAD ARMADA, MI 48005 (586) 784-4800



LEGEND

SET WOOD LINE STAKE

CLIENT

= RECORD = MEASURED = CALCULATED = SET IRON 30085 = FOUND IRON = FOUND MONUMENT

DRAWN

JOHN WINTER CHECKED D.H.K. J.G. 100 200 400 1"=200 10-13-03 SCALE DATE SHEET JOB No. 1 OF 2 03166

Certificate of Survey

3921 == 157

1537548

FOR DOROTHY MOSS DATE JUNE 5. JOB #_ SCALE 1 = 1501 SHEET T OF T

DESCRIPTION'S PROPERTY

A PANCE'S OF LAND LOCATED IN AND BEING A PART OF THE SOUTHEAST 1/4 OF SECTION 10, TOWN 5 NORTH, RANGE 12 EAST, BRUCE TOWNSHIP, MACOME COUNTY, MICHIGAN, AND BEING MORE PARTICULARLY DESCRIBED AS FOLLOWS: COMMENCING AT THE EAST 1/4 CORNER OF SAID SECTION 10; THENCE NORTH 89 DEGREES 22 MINUTES WEST 330.00 FEET ALONG THE EAST AND WEST 1/4 LINE OF SAID SECTION 10; THENCE SOUTH 330.00 FEET; THENCE SOUTH 89 DEGREES 22 MINUTES EAST 330.00 FEET; THENCE NORTH 330.00 FEET ALONG THE EAST LINE OF BAID SECTION 10 TO THE POINT OF BEGINNING, CONTAINING 2.500 ACRES OF LAND. SUBJECT TO THE RIGHTS OF THE PUBLIC AND OF ANY GOVERNMENTAL UNIT IN ANY PART THEREOF TAKEN, USED OR DEEDED FOR STREET, ROAD OR HIGHWAY PURPOSES.

PARCEL BY A PARCEL OF LAND LOCATED IN AND WEING A PART OF THE SOUTHEAST 1/4 OF SECTION 10, TOWN 5 NORTH, RANGE 12 EAST, BRUCE TOWNSHIP, MACOMB COUNTY, MICHIGAN, AND BEING MORE PARTICULARLY DESCRIBED AS FOLLOWS: COMMENCING AT A POINT ON THE EAST AND WEST 1/4 LINE OF BAID SETTION 10, IT BEING 330.00 FEET NORTH 89 DEGREES 22 MINUTES WEST FROM THE EAST 1/4 CORNER OF BAID SECTION 10; THENCE EXTENDING NORTH 89 DEGREES 22 MINUTES WEST 330.00 FEET ALONG BAID EAST AND WEST 1/4 LINE; THENCE SOUTH 330.00 FEET; THENCE South 89 DEGREES 22 MINUTES EAST 330.00 FELT; THENCE NORTH 330.00 FEET TO THE POINT OF BEGINNING, CONTAINING 2.500 ACRES OF LAND. SUBJECT TO THE RIGHTS OF THE PUBLIC AND OF ANY GOVERNMENTAL UNIT IN ANY PART THEREOF TAKEN, USED OR DEEDED FOR STREET, ROAD OR HIGHWAY PURPOSES.

RECORDED IN MACOMB COUNTY

NOTE: BEAPINGS RELATE TO DESCRIPTION OF RECORD FOR DELINEATED PARCEL.

RECORDS AT: 3.35% M. OCT 24 1978

ME MEASURED

SET 1/2" IRON BARR 18" LONG AT POINTS MARKED THUS: 0

997 MON BOX 998 MDG NOIL â

No

200

KIDDER BD 66'WO. 1203 660.00' R. St CE-W 1/4/100

I HEREBY CERTIFY THAT I HAVE SURVEYED THE PARCEL(8) OF LAND DESCRIBED AND DELINEATED HEREON; THAT SAID SURVEY WAS PERFORMED WITH A RELATIVE ERROR OF CLOSURE OF 1 IN 11,125'; AND THAT I HAVE FULLY COMPLIED WITH THE REQUIREMENTS OF SECTION 3, ACT 132, P.A. 1970.

HERBERT J. KOBS

REGISTERED LAND SURVEYOR

No. 14097

1023

S.E. COR. SEC. 10, T. SN. R.12E. (P.K. NAK & WASHER IN HOUT.) S.E. COR. HOUSE - N.W. - 12432' P.K. NAK IN D.E. POLE - N.E. -38.23 N.E. COR. BLK. BLOG. - S.A.J. - 15409'

KOBS SURVEYO 14097



KOBS LAND SURVEYING


ROMEO, MICHIGAN

NU-D 752-2700



1925 BREWER ROAD

600

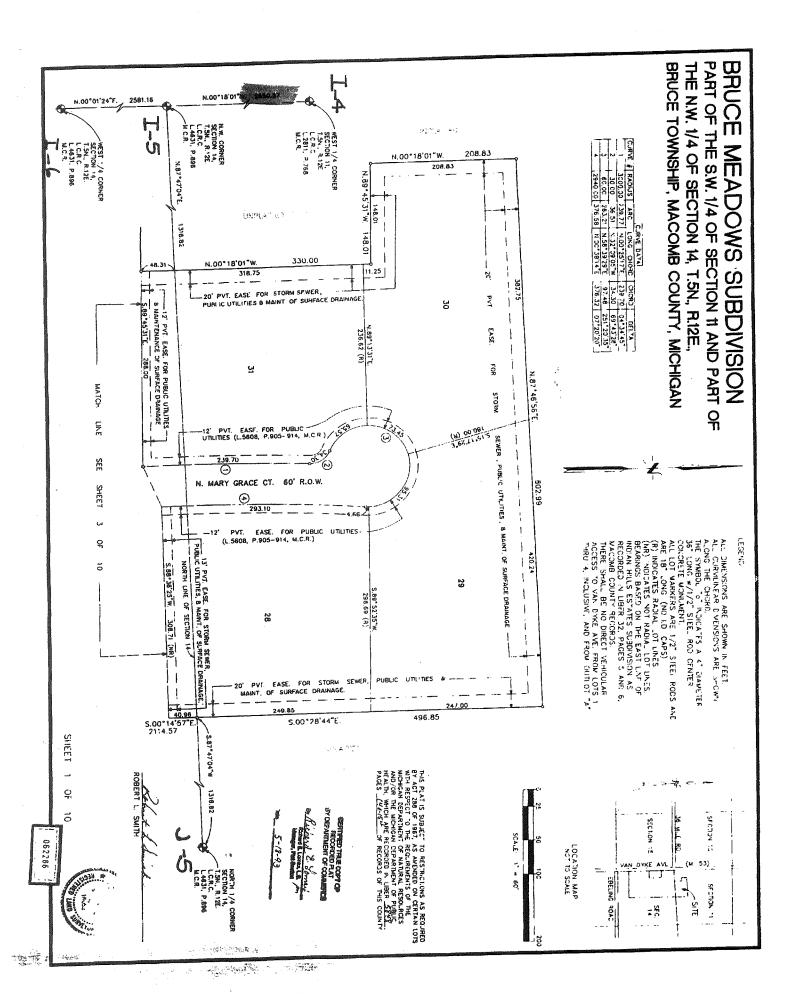

SURVEY 4-920930-4-1226

03-27-2004 9:00 PM Page 5

Reg. to: Kennedy Surveying Inc.\

File Name: C:\SIMPLCTY\95-97\96-4013.DAT

Job: 1996 MACOMB COUNTY REMONUMENTATION PROGRAM FOR WASHINGTON, BRUCE & RAT TWP.

By: HUSTON K. KENNEDY

Point	Direction	Distance	Northing	Easting	Elevation
5	797 = MON B	0× 998.	MDG NOI	L H-4	74
Measure A	Angle at point 997	, backsightir	ng point 999	3	4
MA AR	90°38′34.8"	2674.487	Foresighting	point 1023	
Measure A	Angle at point 998	, backsightin	ng point 999		6,50
MA AR	90°40′08.7"	2673.591	Foresighting	point 1023	30°3 020°3
Start 1023 IN N	87°50'29.0" E	2674.487	501161.4268	13481228.9001	0 _1
~997 PO S	87°50′29.0" W	330.009	501262.1642	13483901.4895	
Temporary	/ Intersection Poi	nt	501249.7341	13483571.7146	I-5
PO S 1068	2°09'31.0" E	33.654	501216.1035	13483572.9822	
Start 997 PO S	87°50′29.0" W	660 R. 659.934	501262.1642	13483901.4895	
Temporary PO S	/ Intersection Poi 2°09'31.0" E	nt 33.558	501237.3071	13483242.0238	
1069	2 09 31.0 E	33.336	501203.7730	13483243.2878	
Start 997			501262.1642	13483901.4895	
Start 1023 IN N	87°50′53.2" E	2673.591	501161.4268	13481228.9001	
998 PO S	87°50′53.2" W	ちる <i>し 足。</i> 329.109	501261.8162	13483900.6061	
Temporary	Intersection Poin	nt	501249.4586	13483571.7289	
PO S 1068	2°09′06.8" E	33.379	501216.1035	13483572.9822	
Start 998 PO S	87°50′53.2" W	6CO R _ 659.034	501261.8162	13483900.6061	
	Intersection Poin 2°09'06.8" E		501237.0704	13483242.0366	
1069	2 09 00.0" E	33.321	501203.7730	13483243.2878	

SURVEY 4-920930-4-1226 03-27-2004 9:16 PM Page 8

Reg. to: Kennedy Surveying Inc.\

File Name: C:\SIMPLCTY\95-97\96-4013.DAT

Job: 1996 MACOMB COUNTY REMONUMENTATION PROGRAM FOR WASHINGTON, BRUCE & RAT TWP.


By: HUSTON K. KENNEDY


Point Direction	Distance	Northing	Easting	Elevation
Start 999 IN N 2°48'05.8" W 997 PO S 2°48'05.8" E Temporary Intersection F PO S 87°11'54.2" W 1069	26.150	498602.8434 501262.1642 501236.0456 501203.7730	13483901.4895 13483902.7677	
Start 997 PO S 2°48'05.8" E Temporary Intersection F PO S 87°11'54.2" W 1070 Start 997	323.319 Point 660.094 660 L	501262.1642 500939.2315 500906.9675 501262.1642		
Start 999 IN N 2°49'15.5" W 998 PO S 2°49'15.5" E Temporary Intersection F PO S 87°10'44.5" W 1069	25.623	498602.8434 501261.8162 501236.2245 501203.7730		
Start 998 PO S 2°49'15.5" E Temporary Intersection F PO S 87°10'44.5" W 1070 Start	322.792 Point 659.303 660 C	501261.8162 500939.4154 500906.9675	13483900.6061 13483916.4924 13483257.9880	
998		501261.8162	13483900.6061	


NEXT PARAGRAPH L. 3021 P. 157 (SURVEY BY KOBS LAWC		" Was a second of the second o
PAGE 4 EXISTING CONDITIONS The Line 10 and 10 Mon Box is N. LO FROM MAGNATU WHAT PARAGRAPH L. 3021 P. 157 (SURVEY BY KOBS LAWC SURVEYING ON 4-07 OF I FOUND (RON 60' WEST OF MAGNATIL WITH WASHER. (THIS INDICATES THAT MY MAGNATI WI WASHER FITS FOUND 18 AND BETTER THAN FOUND 18 ON 10 MON BOY WITNESSES FROM LCRC (BY HORB KOBS) WEST 9997 (R) 100.83/100.72 (M) # E.S.E. 66.18 (R) 66.21'(M) PAGE 5 WITNESSES WITNESSES WI KENNEDY OFFICE		I-A BRUCE TUP
PAGE 4 EXISTING CONDITIONS The Line 10 and 10 More Box is N.60° FROM MAGNATU WILL WASHER. NEXT PARAGRAPH L. 3021 P. 157 (SURVEY BY KOBS LAWC SURVEYING ON 4-07° 04 I FOUND (RON 60' WEST OF MAGNATIL WITH WASHER. (THIS INDICATES THAT MY MAGNATI WI WASHER FITS FOUND 18 MORE BOTTER THAN FOUND 1800 IN MORE BOY WITNESSES FROM LCRC (BY HORB KOBS) WEST 99.97 (R) 100.83/100.22 (M) # E.S.E. 66.18 (R) 66.21'(M) PAGE 5 WITNESSES WITNESSES WITNESSES WI KENNEDY OFFICE		
THE LINE IRON IN MON BOX IS N. LOOFROM MAGNANIC WI WASHER. WEXT PARAGRAPH L. 3021 P. 157 (SUNJEY BY KOBS LANCE SURVEYNED ON 4-07 OF IFOM ON GOING OF MAGNAIL WITH WASHER. (THIS INDICATES THAT MY MAGNANIC WI WASHER FITS FOUND IRON DETTER THAN FOUND IRON IN MON BOY WITNESSES FROM L.C.R. (BY HORB KOBS) WEST 99.97 (R) 100.38/100.22 (M) * E.S.E. 66.18 (R) 66.21'(M) PAGE 5 WITNESSES WITNESSES WI KENNEDY OFFICE		RESEARCH DOSSIER.
L. 3021 P. 157 (SURNEY BY KOBS LAWD SURNEYME) ON 4-OT OF I FOUND (RON 60' WEST OF MAGNAIL WITH WASHER. (THIS INDICATES THAT MY MAGNAIL WI WASHER FITS FOUND IRON BETTER THAN FROUND IRON IN MON BOY WITNESSES FROM L.C.R.C. (BY HORB KOBS) WEST 99.97 (R) 100.33/100.22 (M) * E.S.E 66.18 (R) 66.21'(M) PAGE 5 WITNESSES WI KENNEDY OFFICE	PA6= 4	The LINE IRON IN MON BOX IS N. 60° FROM MAGNAIL
ON 4-07± 04 I FOUND (RON 60' WEST OF MAGNAIL WITH WASHER. (THIS INDICATES THAT MY MAGNAIL WI WASHER FITS FOUND IRON DETTER THAN FOUND IRON IN MON BOY WITNESSES FROM LCRC (BY HORB KOBS) WEST 9997 (R) 100.33/100.22 (M) * E.S.E 66.18 (R) 66.21'(M) PAGE 5 WITNESSES WITNESSES WI KENNERY OFFICE		L. 3021 P. 157 (SURVEY BY KOBS LAWC
IRON IN MON BOY WITNESSES FROM LCRC (BY HORB KOBS) WEST 9997 (R) 100.33/100.22 (M) * E.S.E 66.18 (R) 66.21'(M) PAGE 5 WITNESSES WITNESSES WI KENNEDY OFFICE		ON 4-07 04 I FOUND (RON 60' WEST OF MAGNAIL WITH WASHER. (THIS INDICATES THAT MY MAGNAIL WI WASHER FITS
WEST 9997 (R) 100.33/100.22 (M) # E.S.E 66.18 (R) 66.21 (M) PAGE 5 WITNESSES WITNESSES WI KENNEDY OFFICE		
WITNESSES WI KENNEDY OFFICE		WEST 99.97 (R) 100.33/100.22 (M)
WITNESSES WI KENNEDY OFFICE	PAGE 5	
		WITNESSES WI KENNEDY OFFICE


PA6E6	
	WITHESSES
THESE THES MATE ALL SURVE POY KOBS-K ROLO KING SURV	1 * SE 66.18 (R) PK IN P. POLE 66.21 (M) 11914 * W.SW. 101.74 PK IN 14" OAK. 101.80 (M) (UEING MAGNAIL / WASHER
PAGE 7	I-4 to I-5
NOTE	5.02°49'36"E 2662.56 (MEA) FROM MAGNAIL/WASHER (ALL SURVEYS BY KING OR KOBS ARE 2662.56 OR 2662.64)
Note	I-4 TO H-4 N.87° 50' 53" = 2673.93 (MEA) FROM MAGNAIL WIMPSHER
100) 6	(SURVEY BY KING IS 2674.17 (L.5969 P.143) (SUDNEY BY KOBS LAND SURVEYING LARGE DRAWING 2674.27 JOB 107-84)
	2674.83 TO MON BOY W/ IRON.


PAGE 9	L.C.RC FROM H.J. ROBS. (1.2811, 768)
*	I HAVE SUPPLIED 13 DOCUMENT I FEEL REPRESENT THAT MAGNAIL & WASHER BEST FIT THIS LOCATION
*	I SEE NO OTHER SURVEYS IN THESE SECTIONS THAT ARE AFFECTED BY THE LOCATION DETERMINED BY THIS BOARD (SECTION 10 OR 11)
PAGE 10	APPEARS AS THOUGH MR KENNEDY WANTS TO BE ACCEPT IRON IN MON. BOX 37276
Note:	MIR FIELDS OWN DOCUMENT SAYS HE USED LCDC L 2811, P. 768 AND OTHER SURVEYS BY KOBS BUT MEASUREMENTS AND CORNER WITWESS THAT IT FOUND DON'T INDICATE THIS

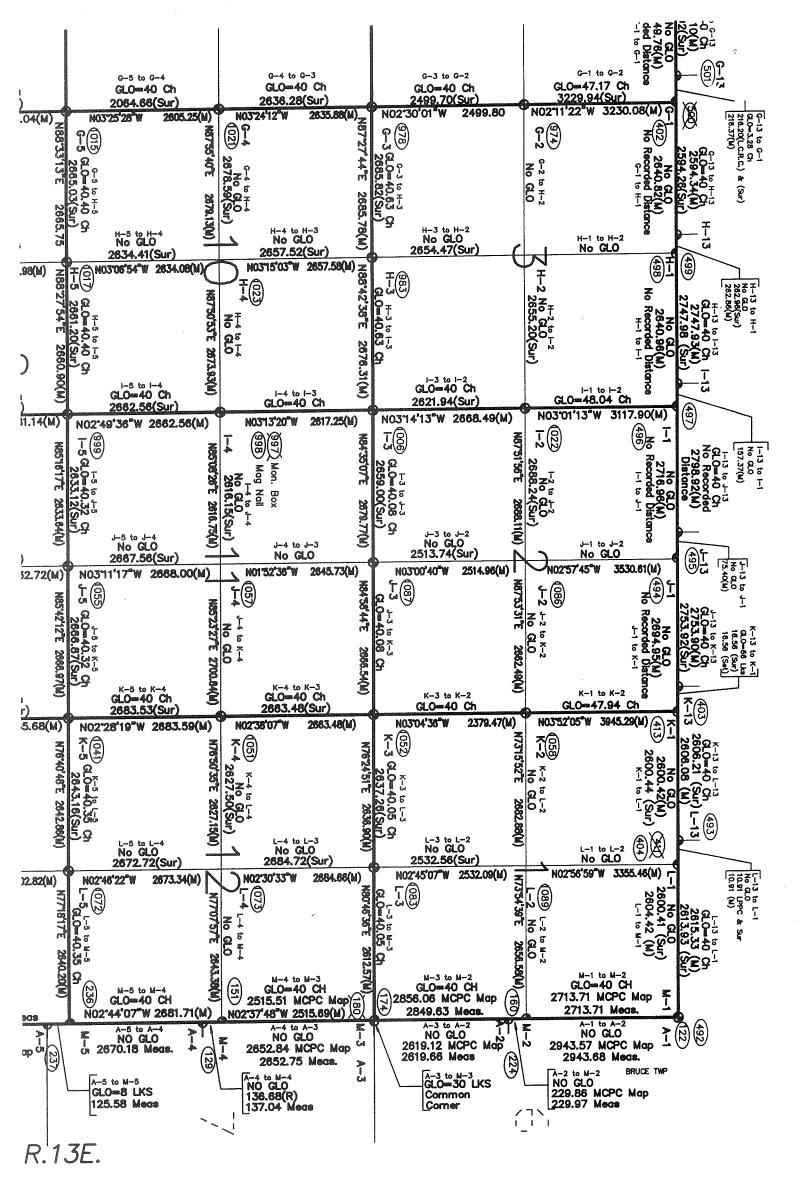

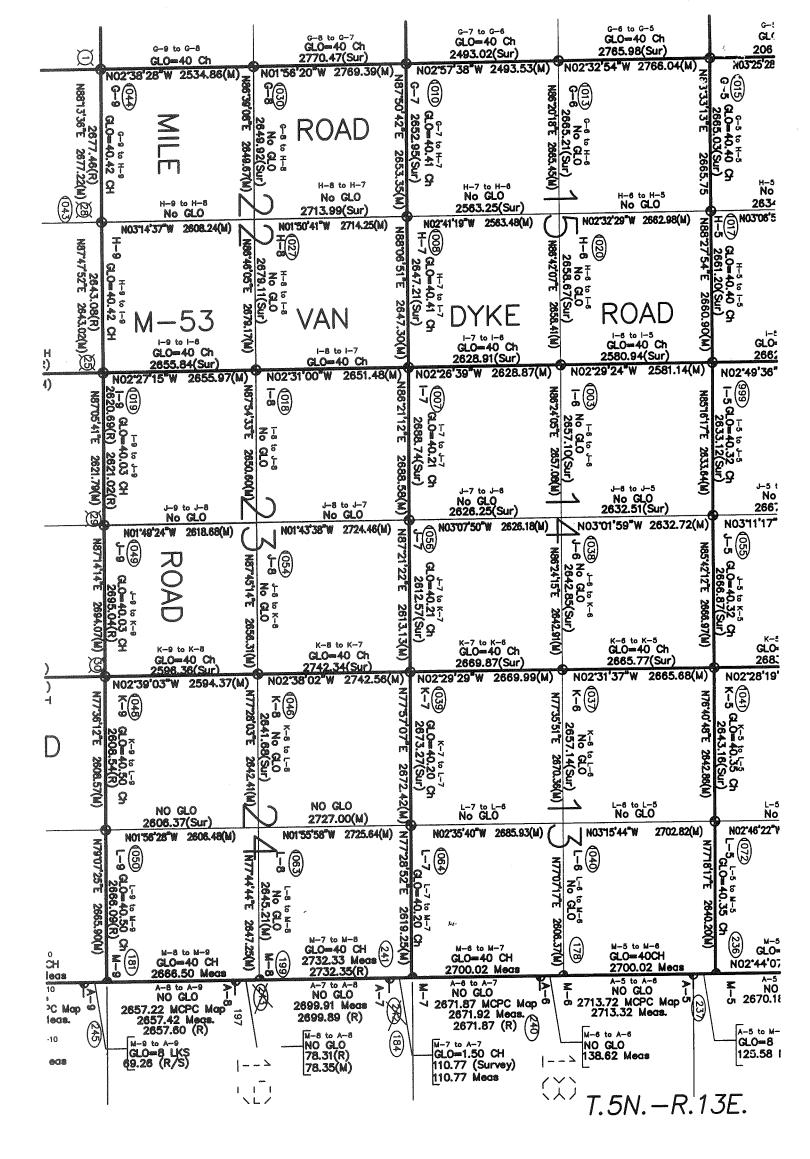

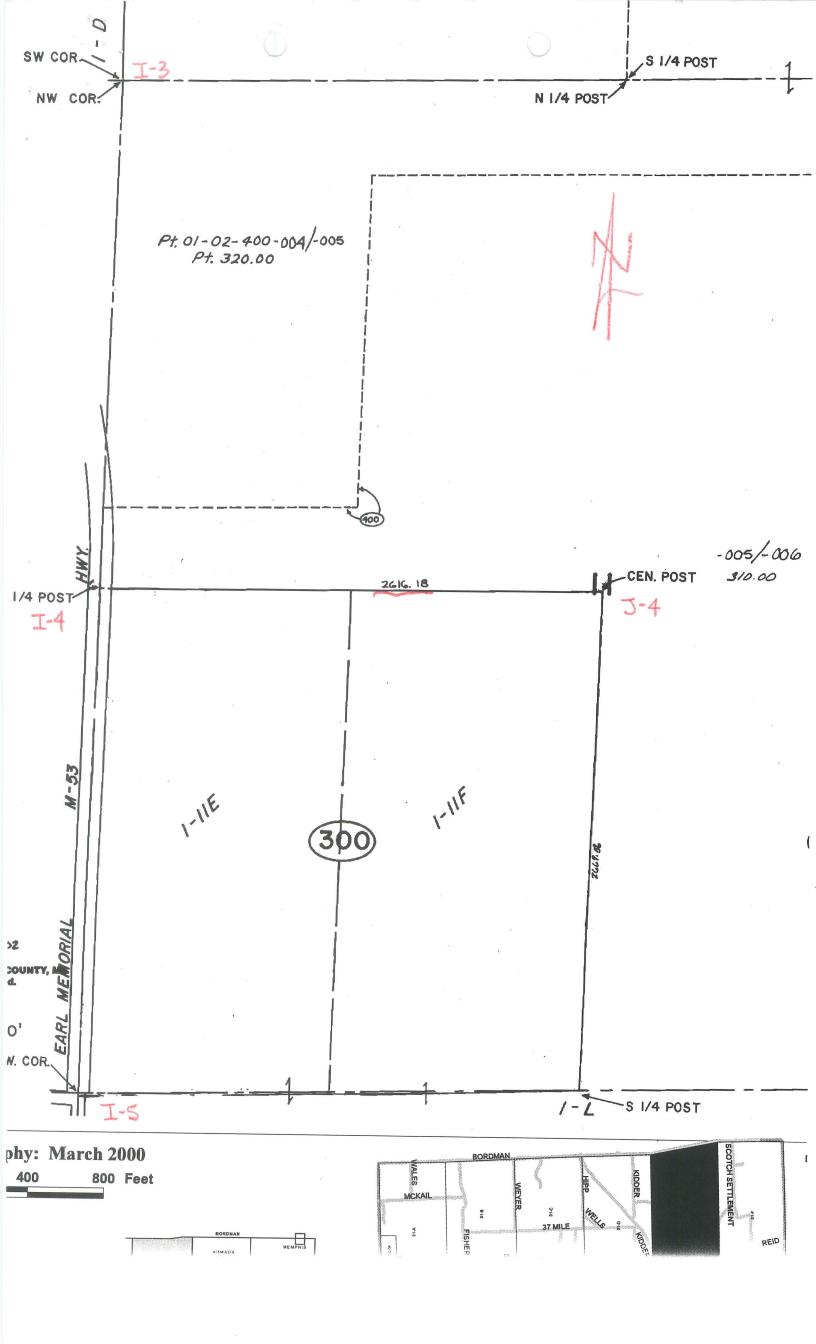

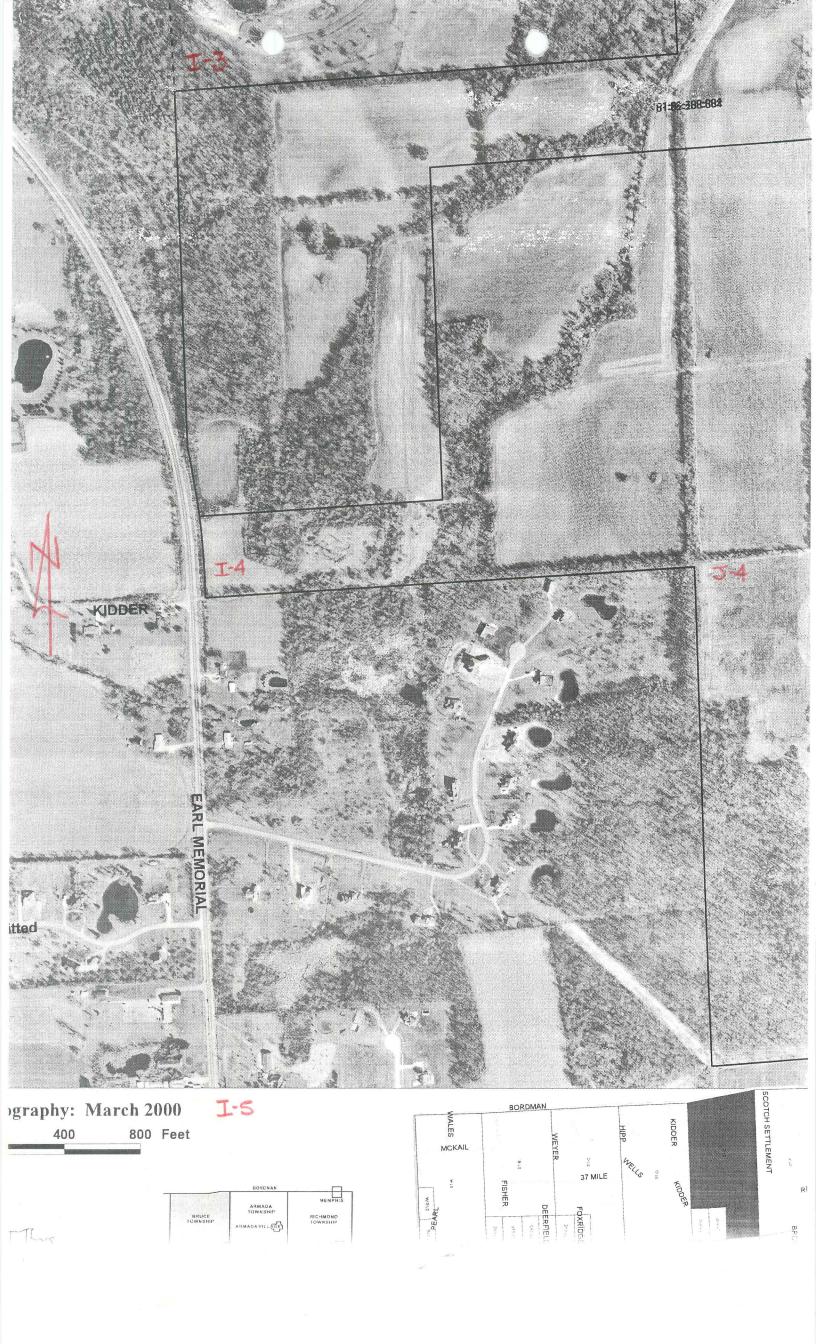

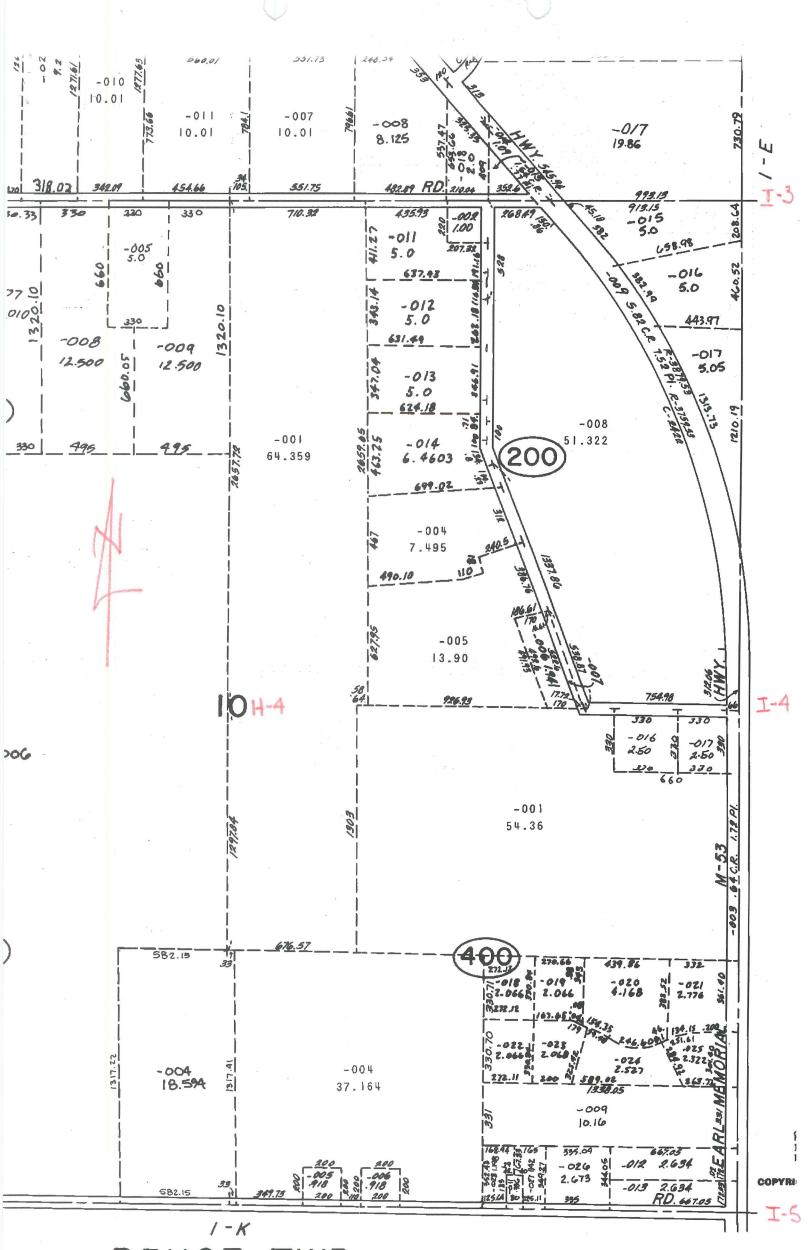

BRUCE TWP SECS 3 & IO T5N RIZE

